


CONSTRUCTION LAYOUT DRAWING

1 of 2

PLANT COMMUNITY:
DISTURBED GRASSLAND


SURFACE USE:
CRP

PAD= 415'X442'		ELEV= 4872.0	
DISTURBED AREA= 6.9± ACRES			
ESTIMATED DIRT QUANTITIES			
CUTx10%	FILL	TOPSOIL	EXCESS
13,140	8,970	3,980	190
NOTE: VOLUMES IN CUBIC YARDS. TOPSOIL INCLUDED IN VOLUMES AT A DEPTH OF 6".			

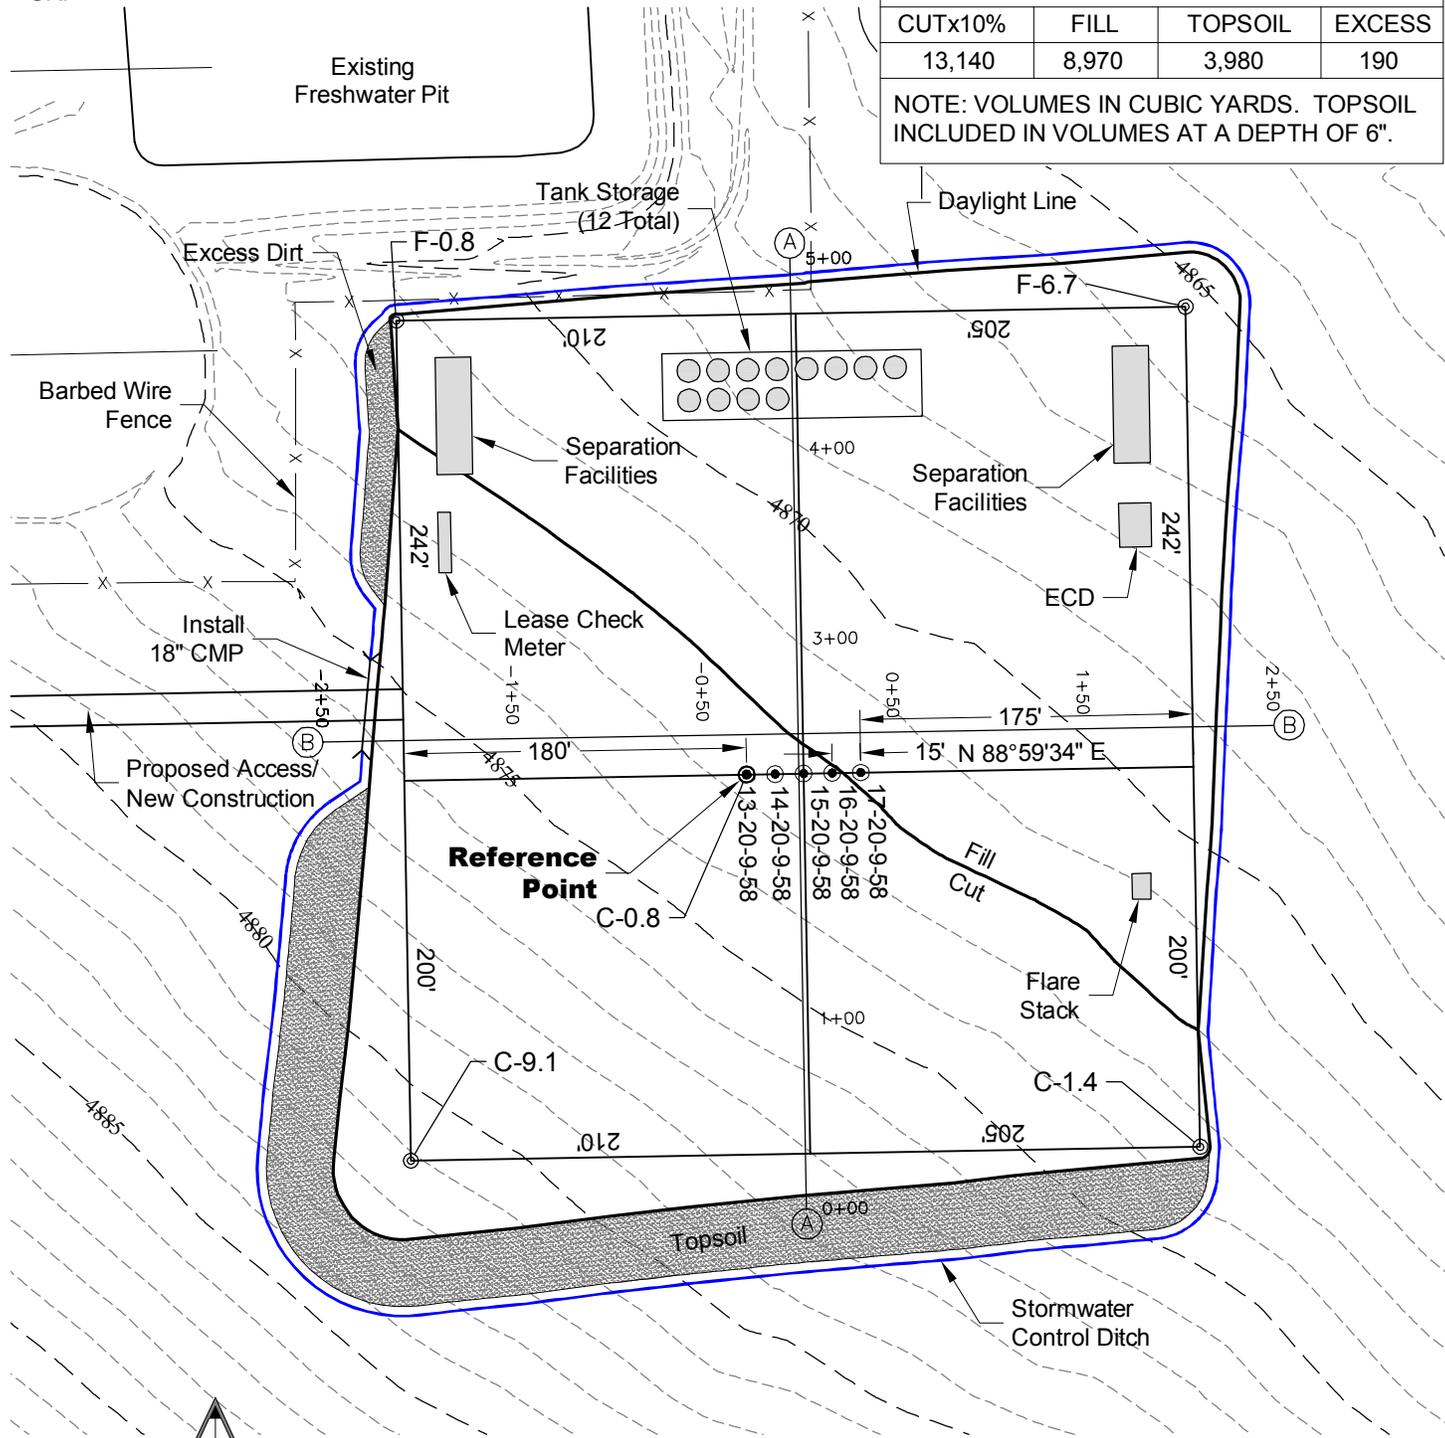

NOTES:
10% ALLOWANCE IS MADE FOR SOIL EXPANSION.

1/8/15

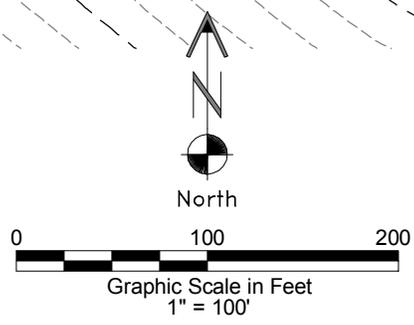

A division of Topographic Land Surveyors
www.topographic.com

CARRIZO NIOBRARA LLC
BRINGELSON RANCH 13-20-9-58 PAD
SW1/4 NW1/4 SECTION 20 T9N R58W
6th PM WELD COUNTY COLORADO

DWG: G:\GEO SURV\Weisz\North\Carrizo 110004\Wellplans\Bringelson Ranch 13-20-9-58\F2A\F2.dwg
 USER: MTC
 DATE: Jun 08, 2015 10:18am