

NOBLE ENERGY INC.
Ferguson B24-30
NENE 23-5N-64W
150 FNL & 165 FEL
WELD COUNTY, CO
Wattenberg
CURRENT WELLBORE SCHEMATIC
with PROPOSED P&A
1/22/2015

API: 05-123-25119
COGCC #

GL Elev: 4566'
KB Elev: 16'

Spud Date:

Surface Casing :


8-5/8", 24# @ 482'
Cement: 482' / 332 sx
TOC: Surface

TOC @ 2025.9'

Nio Top 6380'

Production Casing :

4-1/2", 11.6# M-80 @ 6790'
Cement: 6790' / 890 sx
TD: 8/5/2007

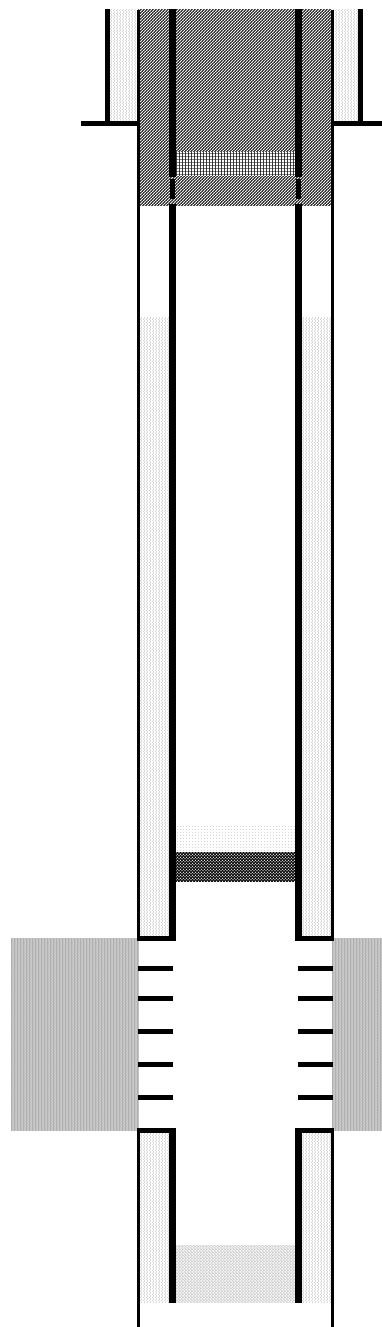

Cut surface casing off 6'-8' below surface.

Pump 185 sx through and 40 sx on top
Will bring cement to surface.

Set CIRC @ 490'
Perforate 4 1/2" csg @ 590'

CIBP @ 6330' w/ 2 sx cement on top

Niobrara Perforations (6380-6564')

Codell Perforations (6657-6671')

TD: 6810'