

NOBLE ENERGY INC.
 Farr 03
 SWSE 12-6 N-66 W
 660 FSL & 1980 FEL
 WELD COUNTY, CO
 Wattenberg
CURRENT WELLBORE SCHEMATIC
 with PROPOSED P&A
 1/28/2015

API: 05-123-12141
 COGCC #


GL Elev: 4788'
 KB Elev: 4800'

Spud Date: 11/26/1984

Surface Casing :
 8 5/8" 24# @ 295'
 Cement: 250
 TOC: Surface

TOC @ 6391.1'

Production Casing :
 4 1/2" 11.60# J-55 @7282'
 Cement: 225
 TD: 12/21/1984

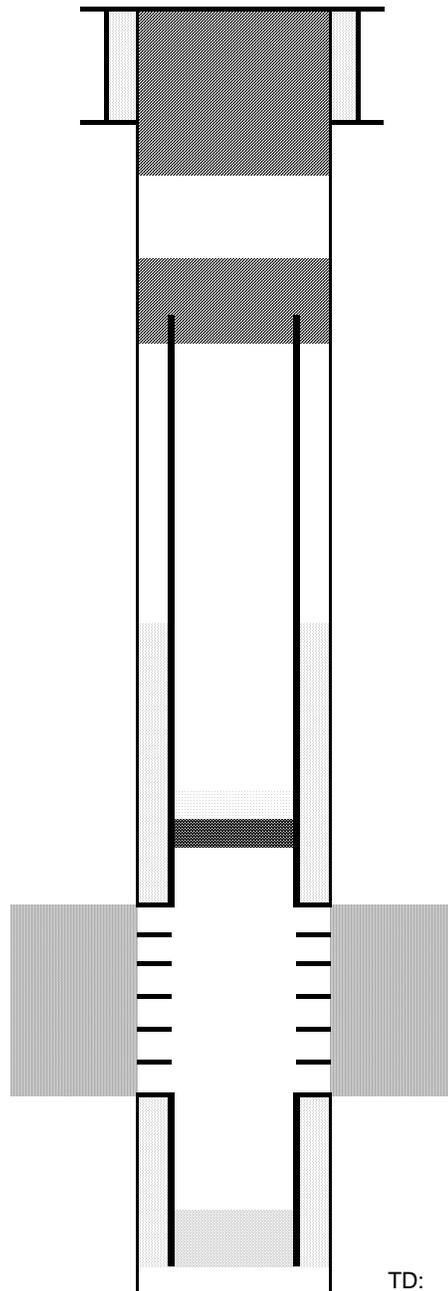

Cut surface casing off 6'-8' below surface.

Pump approx 200 sx shoe plug @ 520'
 Will bring cement to surface.

Pump 125 sx stub plug where csg was pulled
 Cut and pull csg @ 2500'

CIBP @ 7142' w/ 2 sx cement on top

Codell Perforations 7192' - 7202'

TD: 7286'