

NOBLE ENERGY INC.
 LOLOFF 2
 SWSW 26-5N-64W
 660 FSL & 660 FWL
 WELD COUNTY, CO
 Wattenberg
CURRENT WELLBORE SCHEMATIC
 with PROPOSED P&A
 1/30/2015

API: 05-123-11069
 COGCC #

GL Elev: 4663
 KB Elev: 4676


Spud Date:

Surface Casing :
 8-5/8" 23# J-55 @ 316'
 Cement: 290
 TOC: Surface

TOC @ 5930'

Nio Top

Production Casing :
 4-1/2" 11.6# N-80 @ 6994'
 Cement: 225
 TD: 1/0/1900

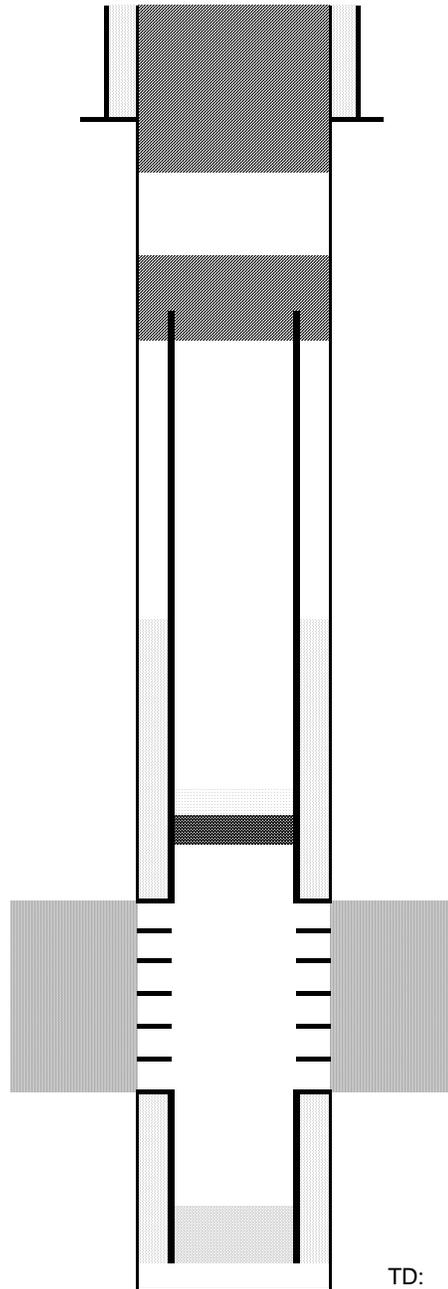

Cut surface casing off 6'-8' below surface.

Pump approx 300 sx shoe plug @ 416'
 Will bring cement to surface.

Pump 125 sx stub plug where csg was pulled
 Cut and pull csg @ 2500'

CIBP @ 6495' w/ 2 sx cement on top

Niobrara Perforations (6545-6703')

Codell Perforations (6802-6812')

TD: 6870