

CONSTRUCTION LAYOUT DRAWING

1 of 2

PLANT COMMUNITY:
DISTURBED GRASSLAND

SURFACE USE:
RANGELAND


PAD= 442'X450' ELEV= 4916.6

DISTURBED AREA= 6.7± ACRES

ESTIMATED DIRT QUANTITIES

CUTx10%	FILL	TOPSOIL	EXCESS
9,450	5,350	4,020	80

NOTE: VOLUMES IN CUBIC YARDS. TOPSOIL INCLUDED IN VOLUMES AT A DEPTH OF 6".

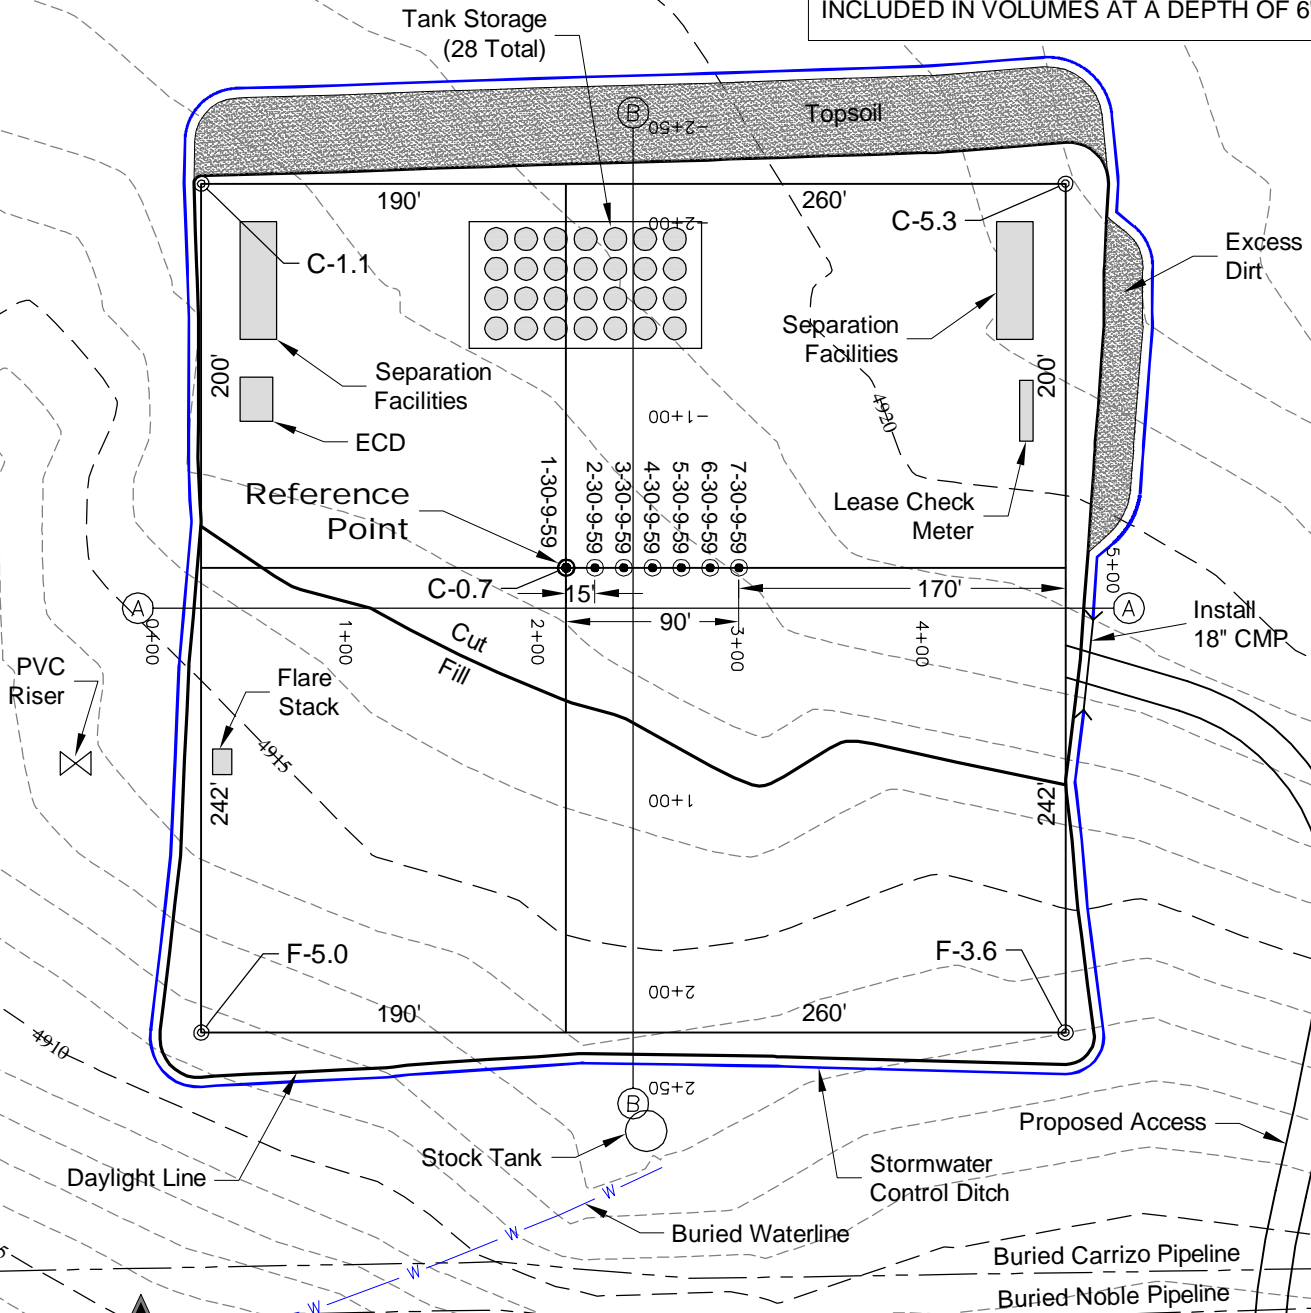

NOTES:

10% ALLOWANCE IS MADE FOR SOIL EXPANSION.


2/2/15



A division of Topographic Land Surveyors
www.topographic.com



CARRIZO NIOBRARA LLC
PTASNIK 1-30-9-59 PAD

LOT 4 SECTION 30 T9N R59W
6th PM WELD COUNTY COLORADO

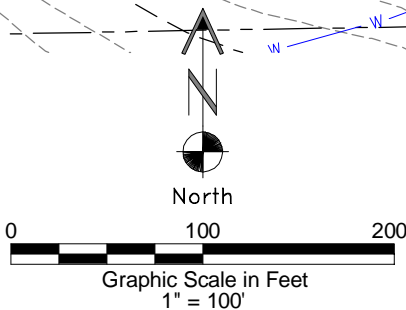

CONSTRUCTION LAYOUT DRAWING

2 of 2

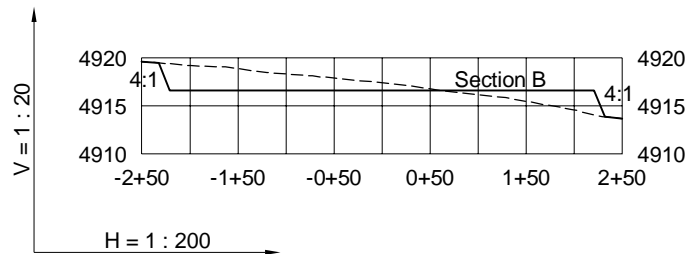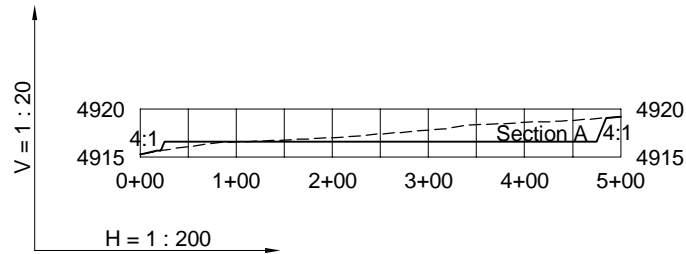

----- Existing Ground
 _____ Proposed Grade



A division of Topographic Land Surveyors
www.topographic.com

CARRIZO NIOBRARA LLC
PTASNİK 1-30-9-59 PAD

LOT 4 SECTION 30 T9N R59W
6th PM WELD COUNTY COLORADO

2/2/15