

NOBLE ENERGY INC.
 State A34-14
 SESW 36-6N-64W
 630 FSL 1980 FWL
 WELD COUNTY, CO
 Wattenberg
CURRENT WELLBORE SCHEMATIC
 with PROPOSED P&A
 2/11/2015

API: 05-123-14792
 COGCC #

GL Elev: 4643
 KB Elev: 4633'


Spud Date:

Surface Casing :
 8-5/8" 24# @ 317'
 Cement: Surface to 317'
 TOC: Surface

TOC @ 5970'

Nio Top N/A

Production Casing :
 2-7/8" 6.5# @ 6912'
 Cement: 290
 TD: 10/29/1990

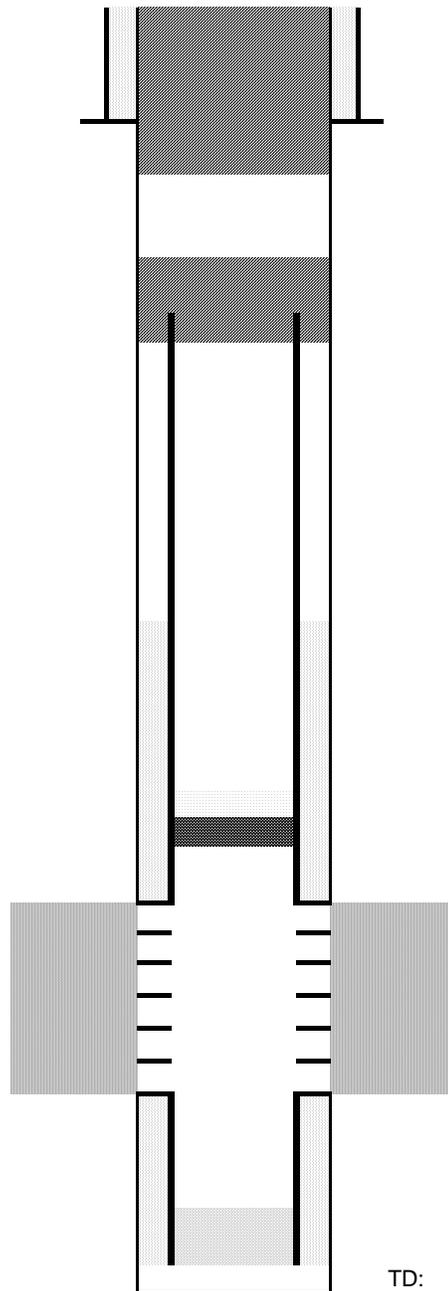

Cut surface casing off 6'-8' below surface.

Pump approx 235 sx shoe plug @ 655'
 Will bring cement to surface.

Pump 125 sx stub plug where csg was pulled
 Cut and pull csg @ 2500'

CIBP @ 6721' w/ 2 sx cement on top

Codell Perforations 6771-6782'

TD: 6925'