


PROPOSED WELLBORE DIAGRAM

ALLAN #1  
API # 05-123-05775

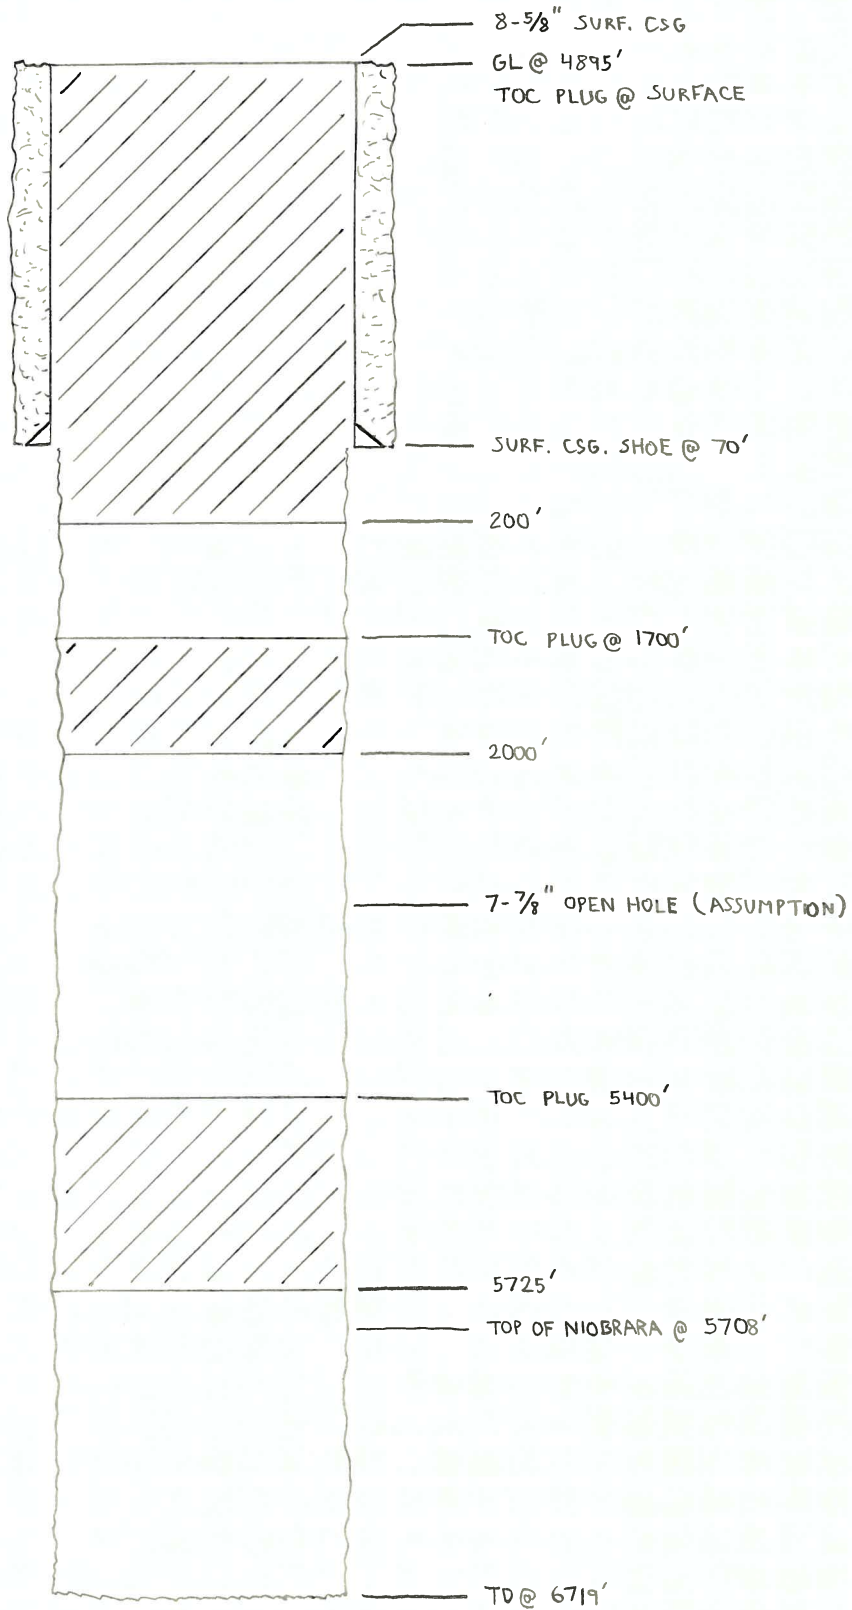

AMPAD™