

R62W


SECTION 30

R63W

SECTION 25

Section Line

Existing Road

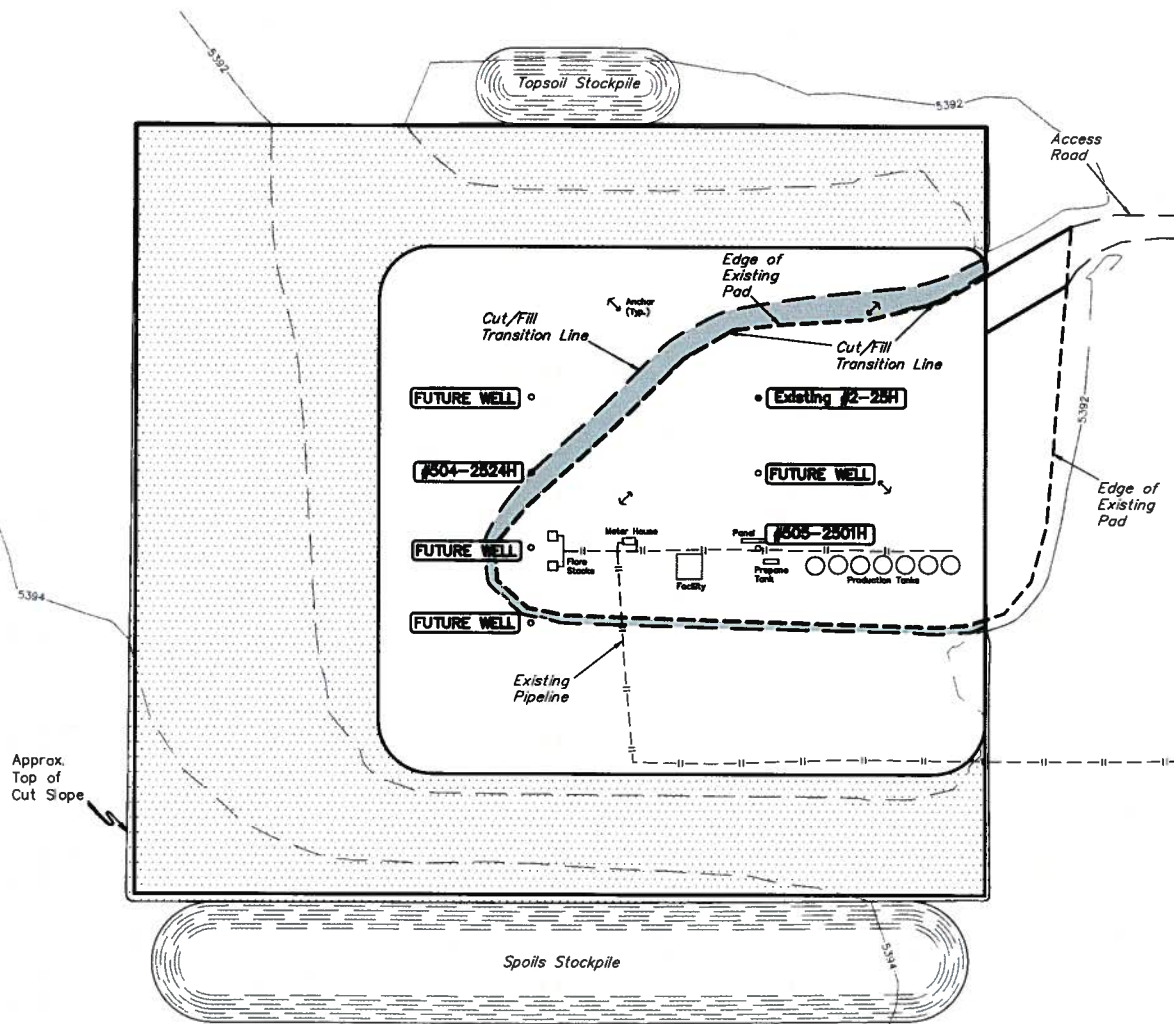

APPROXIMATE UN-RECLAIMED ACREAGE = ±3.195 ACRES

**NOTES:**

- Contours shown at 2' intervals.

**EOG RESOURCES, INC**

**FOX CREEK 25 SESE  
SECTION 25, T12N, R63W, 6th P.M.  
SE 1/4 SE 1/4**



**UELS, LLC**  
Corporate Office \* 85 South 200 East  
Vernal, UT 84078 \* (435) 789-1017

DRAWN BY: J.P.	DATE DRAWN: 11-12-14
SCALE: 1" = 80'	REVISED: 01-20-15 M.O.B.
INTERIM RECLAMATION PLAN	FIGURE #4