




Lat40°, Inc. 6250 W. 10th Street, Unit 2, Greeley, CO 970-515-5294

MULTI-WELL PLAN


STATE SEVENTY HOLES P-6 PAD

THIS MAP DOES NOT REPRESENT A BOUNDARY SURVEY

SECTION: 6
TOWNSHIP: 4N
RANGE: 62W
6TH. P.M.
WELD COUNTY, CO

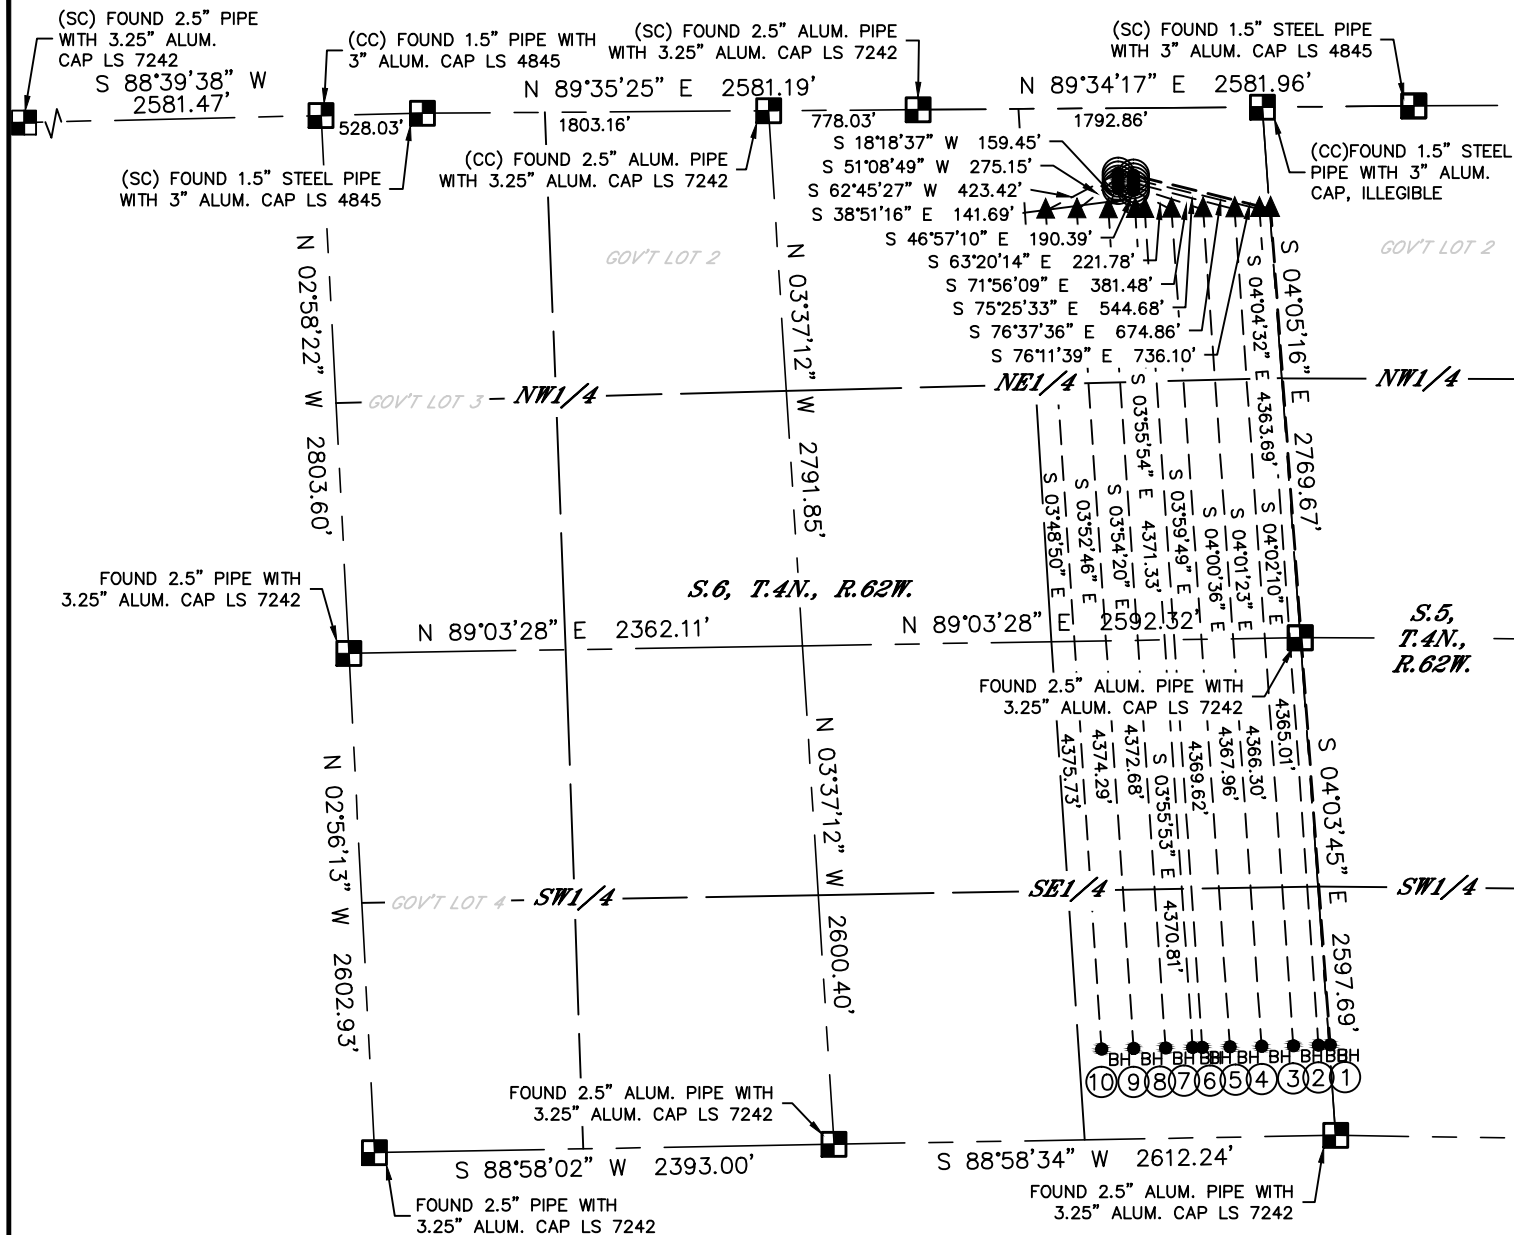

#	WELL NAME	SHL FOOTAGE	SHL LAT °	SHL LONG °	SHL PDOP	SHL ELEV	SHL 1/4/1/4
1	STATE SEVENTY HOLES U-Y-6HC	350 FNL 696 FEL	40.34808	-104.36238	1.6	4543	NENE
2	STATE SEVENTY HOLES U-Y-6HNB	370 FNL 697 FEL	40.34803	-104.36238	1.9	4544	NENE
3	STATE SEVENTY HOLES U41-Y44-6HNC	390 FNL 698 FEL	40.34798	-104.36238	1.7	4543	NENE
4	STATE SEVENTY HOLES U41-Y44-6HNB	410 FNL 699 FEL	40.34792	-104.36238	1.7	4543	NENE
5	STATE SEVENTY HOLES 41-44-6HNC	430 FNL 701 FEL	40.34787	-104.36238	1.7	4543	NENE
6	STATE SEVENTY HOLES 41-44-6HNB	420 FNL 780 FEL	40.34789	-104.36267	2.2	4541	NENE
7	STATE SEVENTY HOLES 41-44-6HC	400 FNL 779 FEL	40.34795	-104.36267	1.7	4541	NENE
8	STATE SEVENTY HOLES P41-T44-6HNC	380 FNL 777 FEL	40.34800	-104.36267	1.7	4541	NENE
9	STATE SEVENTY HOLES P41-T44-6HNB	360 FNL 776 FEL	40.34806	-104.36267	1.7	4541	NENE
10	STATE SEVENTY HOLES P-T-6HNC	340 FNL 775 FEL	40.34811	-104.36267	1.7	4541	NENE

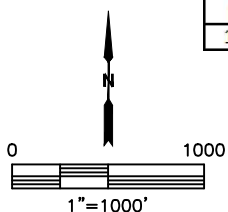




Lat40°, Inc. 6250 W. 10th Street, Unit 2, Greeley, CO 970-515-5294

MULTI-WELL PLAN


STATE SEVENTY HOLES P-6 PAD

THIS MAP DOES NOT REPRESENT A BOUNDARY SURVEY

SECTION: 6
TOWNSHIP: 4N
RANGE: 62W
6TH. P.M.
WELD COUNTY, CO

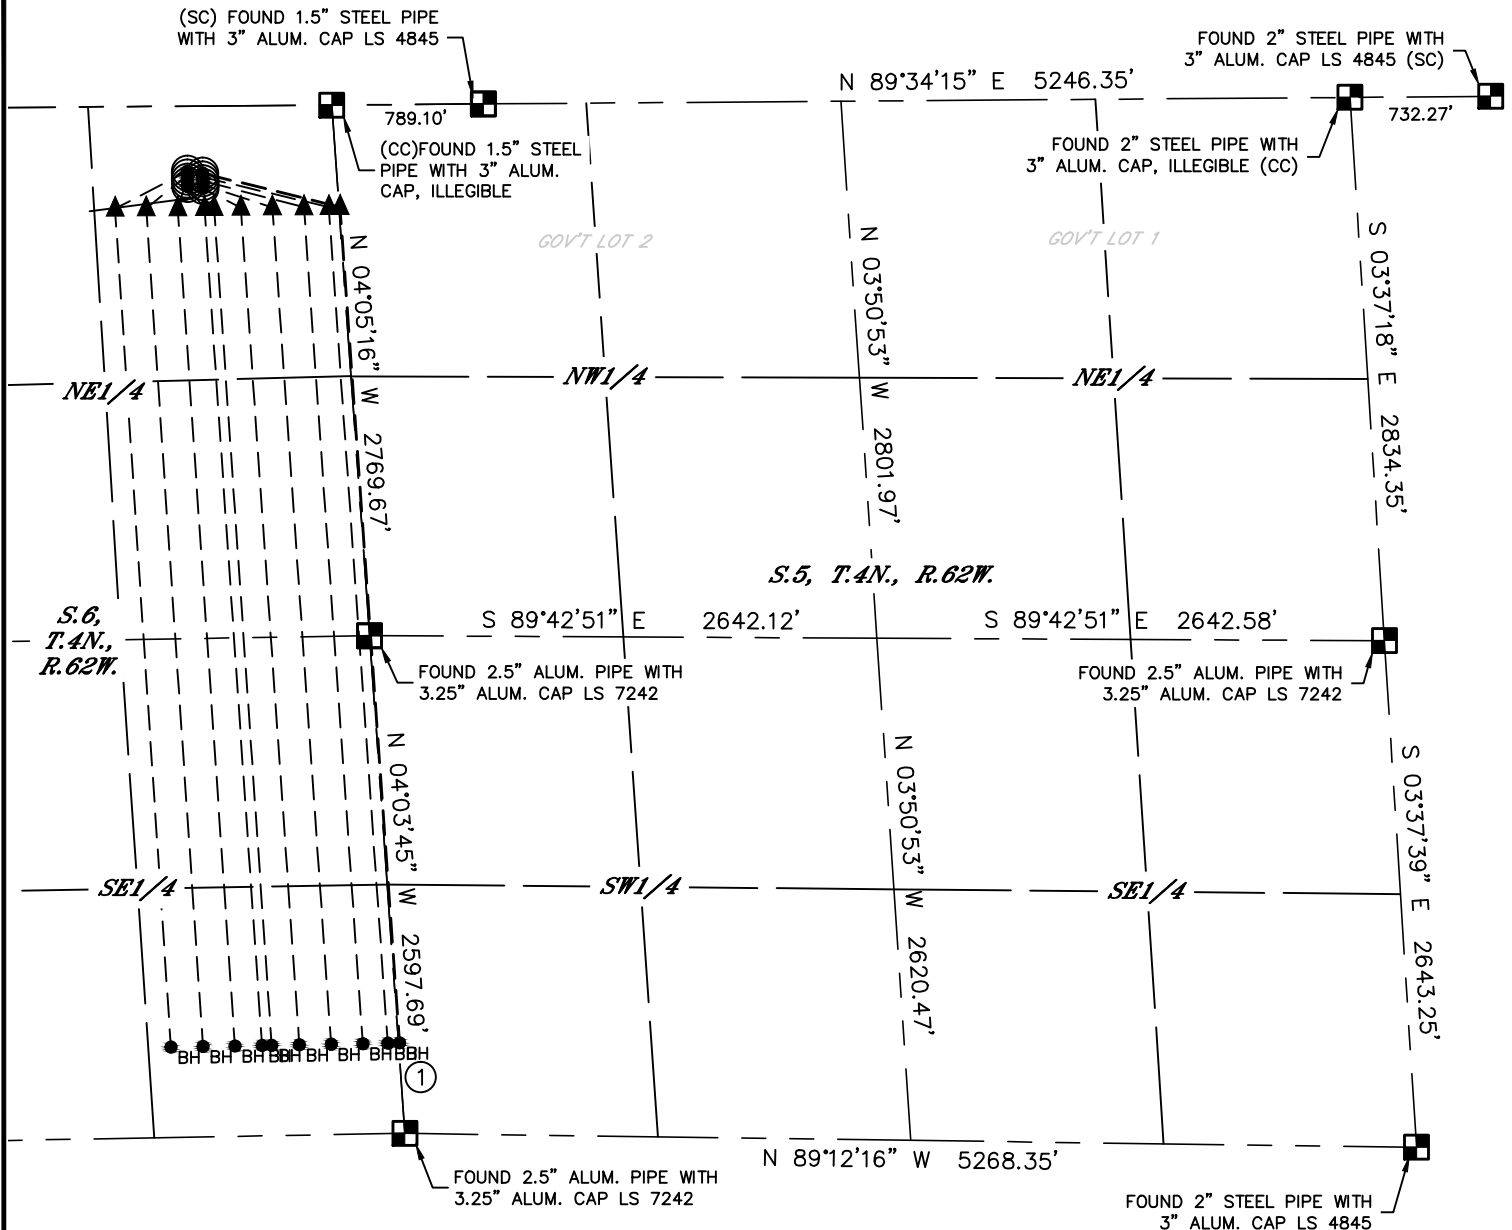

#	WELL NAME	SHL FOOTAGE	SHL LAT °	SHL LONG °	SHL PDOP	SHL ELEV	SHL 1/4/1/4
1	STATE SEVENTY HOLES U-Y-6HC	350 FNL 696 FEL	40.34808	-104.36238	1.6	4543	NENE

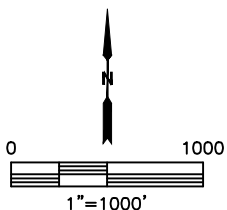



Lat40°, Inc. 6250 W. 10th Street, Unit 2, Greeley, CO 970-515-5294

MULTI-WELL PLAN

STATE SEVENTY HOLES P-6 PAD

SECTION: 6
TOWNSHIP: 4N
RANGE: 62W
6TH. P.M.
WELD COUNTY, CO

