

04 February 2015



410 17th Street, Suite 1400
Denver, CO 80202
(720) 440-6100 phone
(720) 305-0804 fax

Bonanzacrk.com

Colorado Oil and Gas Conservation Commission
The Chancery Building
1120 Lincoln Street, Suite 801
Denver, CO 80203
Attn: Matthew Lepore, Director

Re: Notice of 318A.a.(4)D. Proposed Niobrara Horizontal Wellbore Spacing Unit

State Seventy Holes 41-44-6HNB

SHL: NENE (420' FNL, 780' FEL) Section 6-T4N-R62W, Weld County, CO

Top of Production: (631' FNL, 699' FEL) Section 6-T4N-R62W, Weld County, CO

Bottom of Production: (470' FSL, 710' FEL) Section 6-T4N-R62W, Weld County, CO

Dear Director Lepore:

Bonanza Creek Operating Company, LLC. (Bonanza) intends to permit, drill and operate the referenced Niobrara Horizontal Well. As defined by Colorado Oil and Gas Conservation Commission (COGCC) Rule 318A.a.(4)D., Bonanza proposes the following wellbore spacing unit:

E/2 E/2 Section 6-T4N-R62W, Weld County, CO – containing 160 acres more or less

Bonanza is the sole mineral lease holder in the proposed spacing unit, and no mineral owner notifications were required.

Bonanza respectfully requests that you review the enclosed wellbore spacing unit documentation and approve the referenced APD.

Please do not hesitate to call or email me at (720) 440-6179 or Kkrupka@Bonanzacrk.com, should you have any questions pertaining to this matter.

Thank you for your cooperation.

Sincerely,

A handwritten signature in blue ink that reads 'Katey Krupka'.

Katey Krupka

Regulatory Assistant

BONANZA CREEK ENERGY OPERATING COMPANY, LLC





Lat40°, Inc. 6250 W. 10th Street, Unit 2, Greeley, CO 970-515-5294

WELL LOCATION CERTIFICATE

STATE SEVENTY HOLES 41-44-6HNB

SECTION: 6
TOWNSHIP: 4N
RANGE: 62W
6TH. P.M.
WELD COUNTY, CO

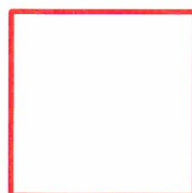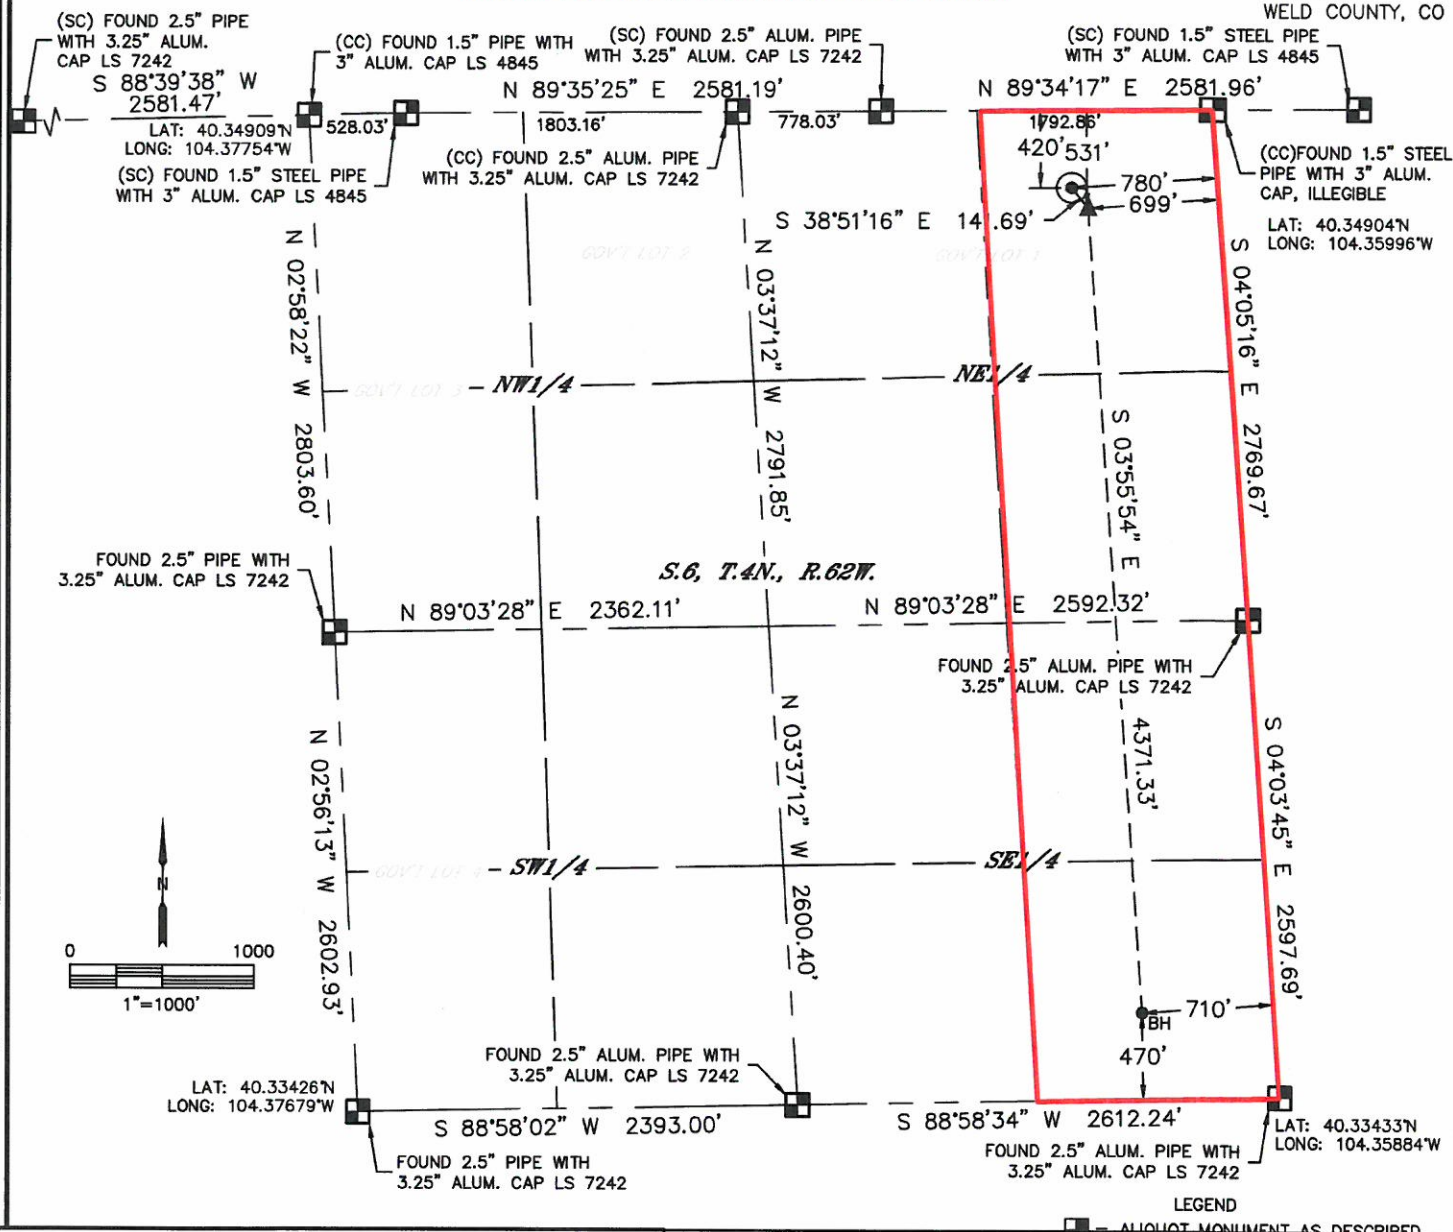

Wellbore Spacing Unit Outline



Wellbore Spacing Unit Map

08 January 20145 ksc

State Seventy Holes 41-44-6HNB
E/2E/2 Sec 6-T4N-R62W 6th PM
Weld County, Colorado