




0 30 60 120
GRAPHIC SCALE IN FEET

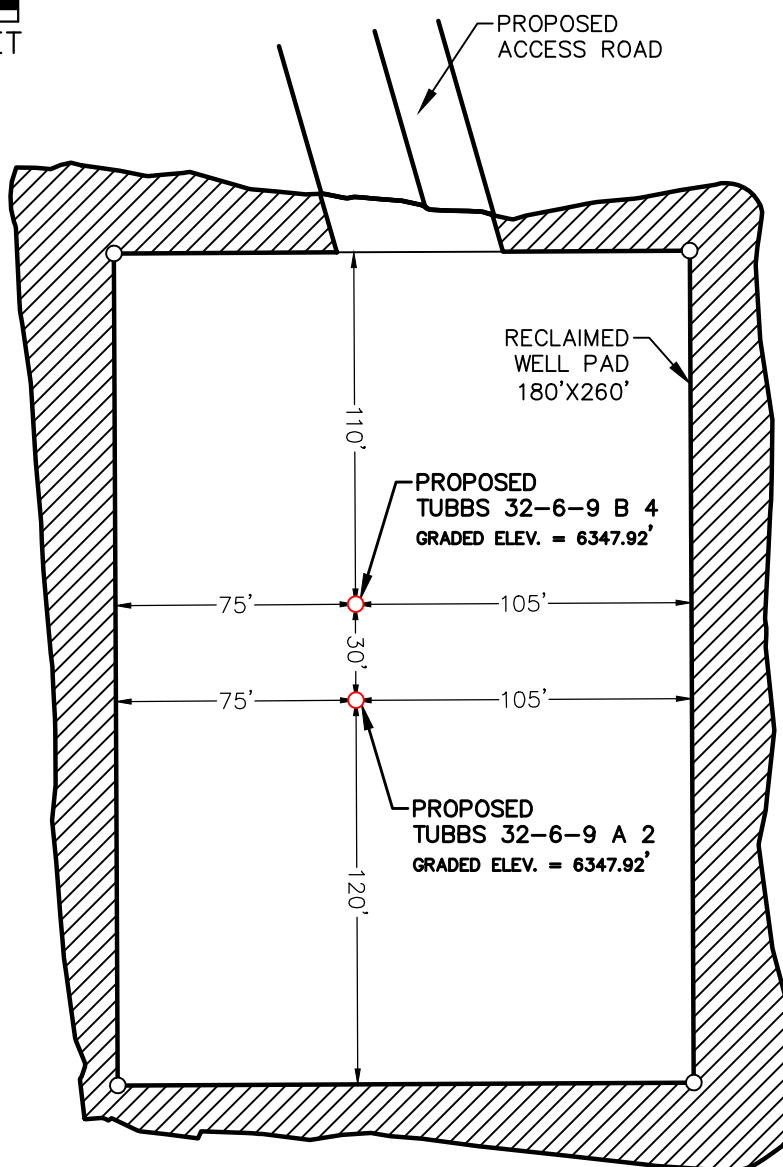

TOTAL DISTURBED AREA: 1.545 ACRES
RECLAIMED AREA: 0.452 ACRES
FINAL PAD SIZE: 1.093 ACRES

SURVEY NOTES

1. BEARING BASIS FOR THIS SURVEY IS BASED ON THE NORTH AMERICAN DATUM OF 1983, COLORADO STATE PLANE COORDINATE SYSTEM, SOUTH COLORADO, ZONE 0503.
2. ELEVATION BASIS FOR THIS SURVEY IS BASED ON THE NORTH AMERICAN VERTICAL DATUM OF 1988 (GEOID12A).
3. CONSTRUCTION SHALL ADHERE TO ALL LOCAL, STATE, AND FEDERAL REGULATIONS.
4. DETAILED CONSTRUCTION SPECIFICATIONS PROVIDED IN SCOPE OF WORK.
5. ACTUAL SLOPE AND DIRECTION OF DRAINAGE WILL BE FIELD FIT.
6. CONSTRUCTED SLOPES TO BE BUILT 2:1 AND RECLAIMED 3:1.



BP AMERICA
PRODUCTION COMPANY
US LOWER 48 ONSHORE

RECLAMATION PAD PLAN

TUBBS 32-6-9 A 2 AND
TUBBS 32-6-9 B 4
PART OF
SECTION 09, TOWNSHIP 32N, RANGE 06W,
N.M.P.M.
LA PLATA COUNTY, COLORADO

DRAWN BY
RLM

CHECKED BY
DAP

SCALE
1"=60'

DATE
02/18/2015

SHEET
1 OF 1

REVISION
0