




Lat40°, Inc. 1635 Foxtrail Drive, Suite 325 Loveland, CO 970-776-3321

# MULTI-WELL PLAN


COLLINS 4N64W18T PAD

THIS MAP DOES NOT REPRESENT A BOUNDARY SURVEY

SECTION: 18  
TOWNSHIP: 4N  
RANGE: 64W

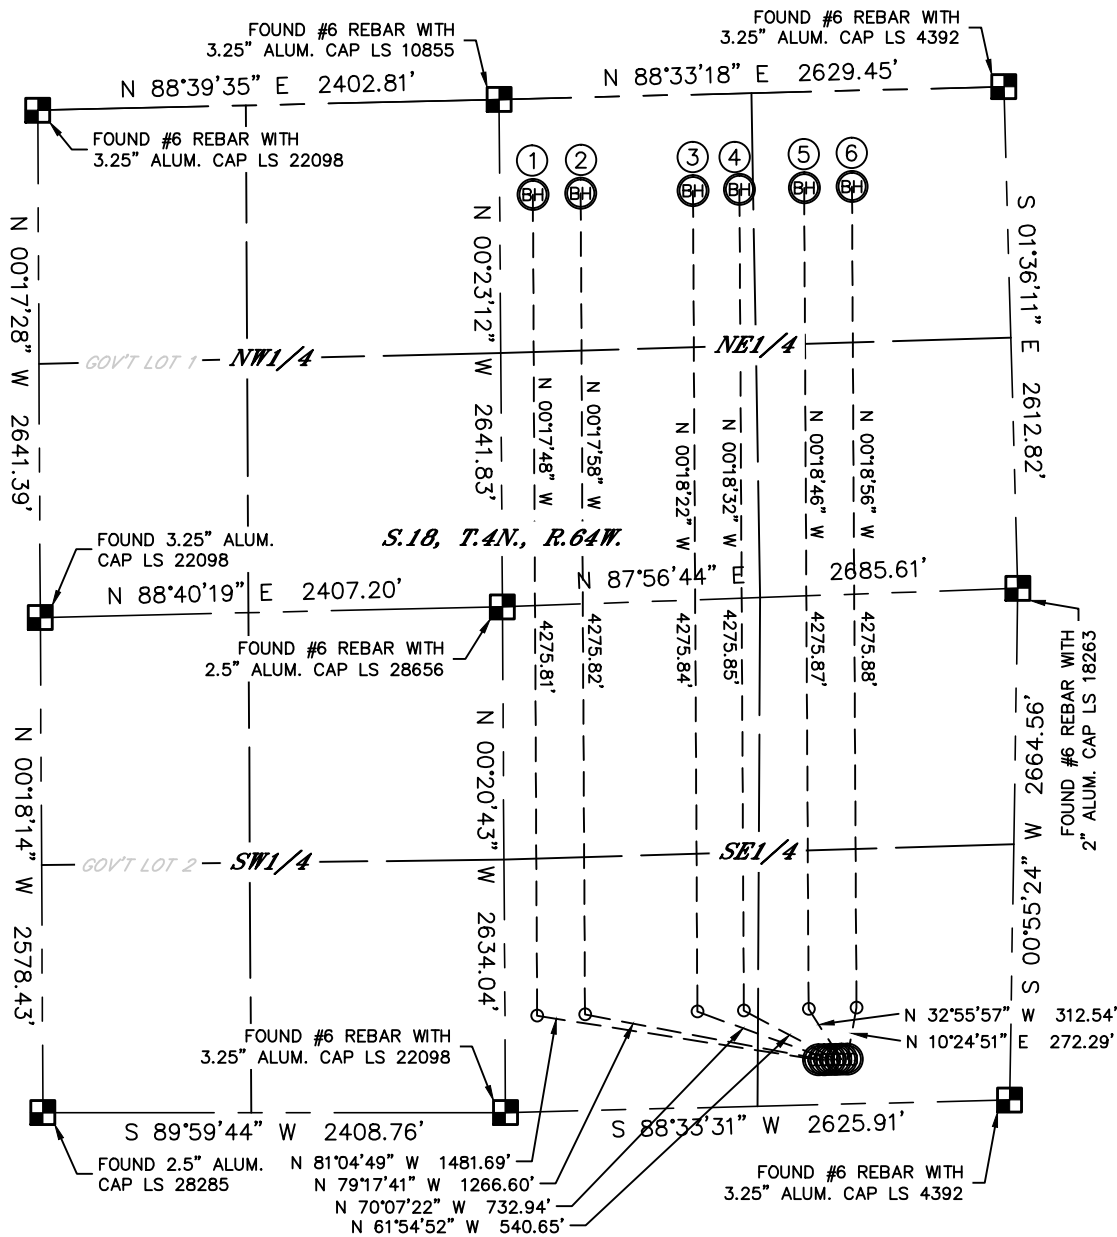

#	WELL NAME	BHL FOOTAGE				BHL LAT °	BHL LONG °	1/4/1/4
1	COLLINS 18Q-301	500	FNL	2467	FEL	40.31815	-104.59282	NWNE
2	COLLINS 18Q-221	500	FNL	2218	FEL	40.31816	-104.59193	NWNE
3	COLLINS 18T-341	500	FNL	1633	FEL	40.31818	-104.58983	NWNE
4	COLLINS 18T-201	500	FNL	1391	FEL	40.31819	-104.58896	NWNE
5	COLLINS 18T-321	500	FNL	1054	FEL	40.31821	-104.58775	NENE
6	COLLINS 18T-221	500	FNL	805	FEL	40.31822	-104.58686	NENE

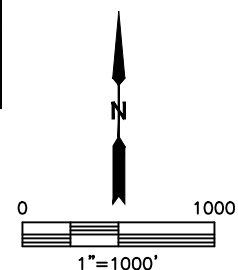

SHEET 1 OF 2

DATE: 8/25/2014  
PROJECT#: 2014149



Lat40°, Inc. 1635 Foxtrail Drive, Suite 325 Loveland, CO 970-776-3321

# MULTI-WELL PLAN

COLLINS 4N64W18T PAD

SECTION: 18  
TOWNSHIP: 4N  
RANGE: 64W

