


CERVI 03N-63W-34-1N PAD PRODUCTION LAYOUT

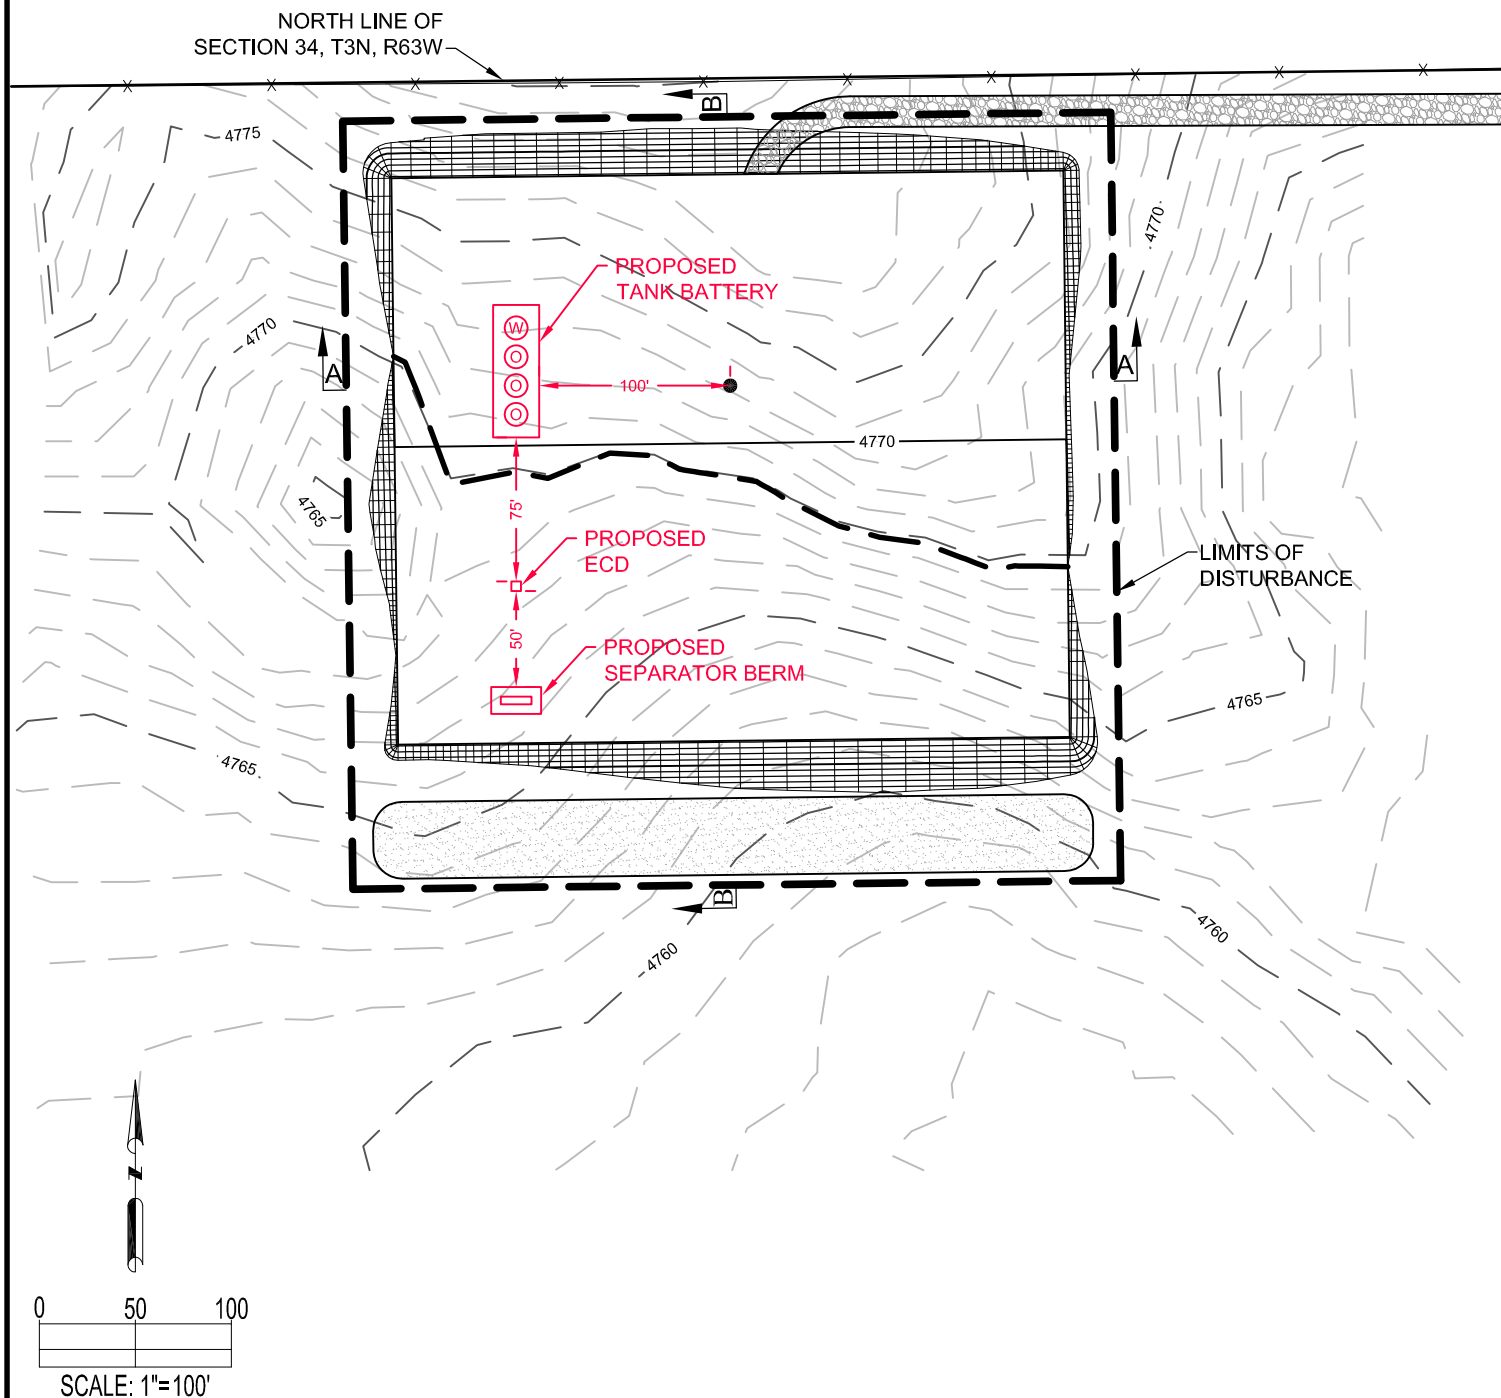

PREPARED BY:



FIELD DATE:
11-15-14

DRAWING DATE:
12-15-14

BY:
KAD

CHECKED BY:
WDW

SITE NAME:
CERVI 03N-63W-34-1N PAD

SURFACE LOCATION:
NW 1/4, SEC. 34, T3N, R63W, 6TH P.M.
WELD COUNTY, COLORADO

PREPARED FOR:

