

NOBLE ENERGY INC.
 SCHOLFIELD STATE A36-04X
 NWNW 36-6N-64W
 535 FNL & 535 FWL
 WELD COUNTY, CO
 Wattenberg
CURRENT WELLBORE SCHEMATIC
 with PROPOSED P&A
 3/17/2015

API: 05-123-30044
 COGCC #

GL Elev: 4629
 KB Elev: 4642


Spud Date:

Surface Casing :
 8-5/8" 24# J-55 @ 438'
 Cement: 224
 TOC: Surface

TOC @ 680'

Nio Top 6582'

Production Casing :
 4-1/2" 11.6# M-80 @ 7034'
 Cement: 840
 TD: 6/3/2009

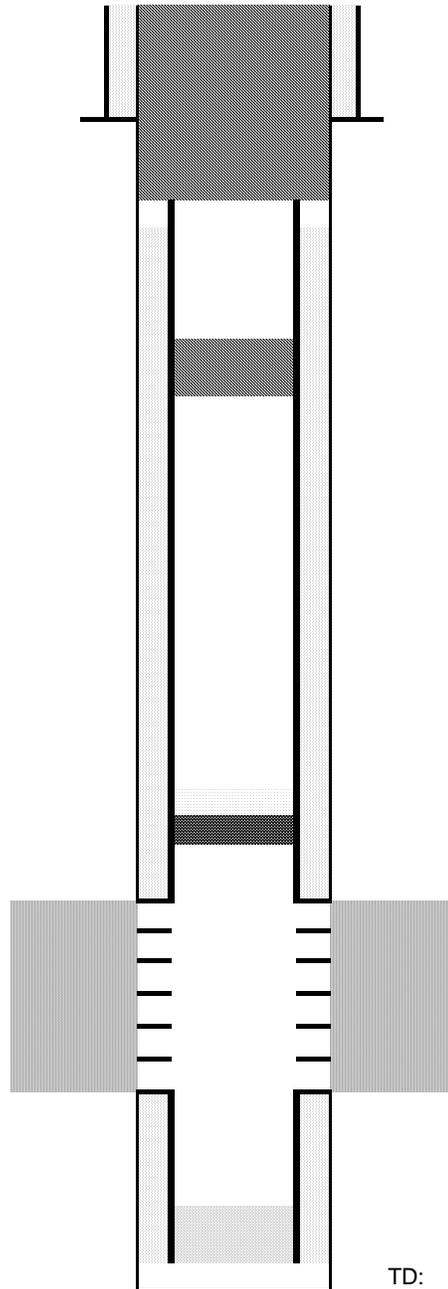

Cut surface casing off 6'-8' below surface.

Cut csg @ 600', POOH and lay down
 Pump 200sx shoe plug @ 600'
 Cement to surface.

Pump 20 sx courtesy plug @ 2500'

CIBP @ 6544' w/ 2 sx cement on top

Niobrara Perforations (6594-6606, 6707-6719)

Codell Perforations (6870-6884)

TD: 7048