


LINE TABLE		
LINE	DIRECTION	LENGTH
L1	S89°W	335'
L2	WEST	304'
L3	WEST	258'
L4	S89°W	253'
L5	S89°W	238'
L6	WEST	229'
L7	S89°W	19'
L8	S89°W	33'
L9	WEST	52'
L10	S89°W	57'
L11	S89°W	101'
L12	S89°W	135'
L13	N01°W	500'

LINE TABLE		
LINE	DIRECTION	LENGTH
L14	N01°W	395'
L15	N10°W	963'
L16	N08°W	852'
L17	N27°E	824'
L18	N17°E	291'
L19	S53°E	164'
L20	S52°E	72'
L21	S58°E	39'
L22	S58°E	120'
L23	S59°E	248'
L24	S64°E	330'
L25	S37°E	601'
L26	S53°E	353'

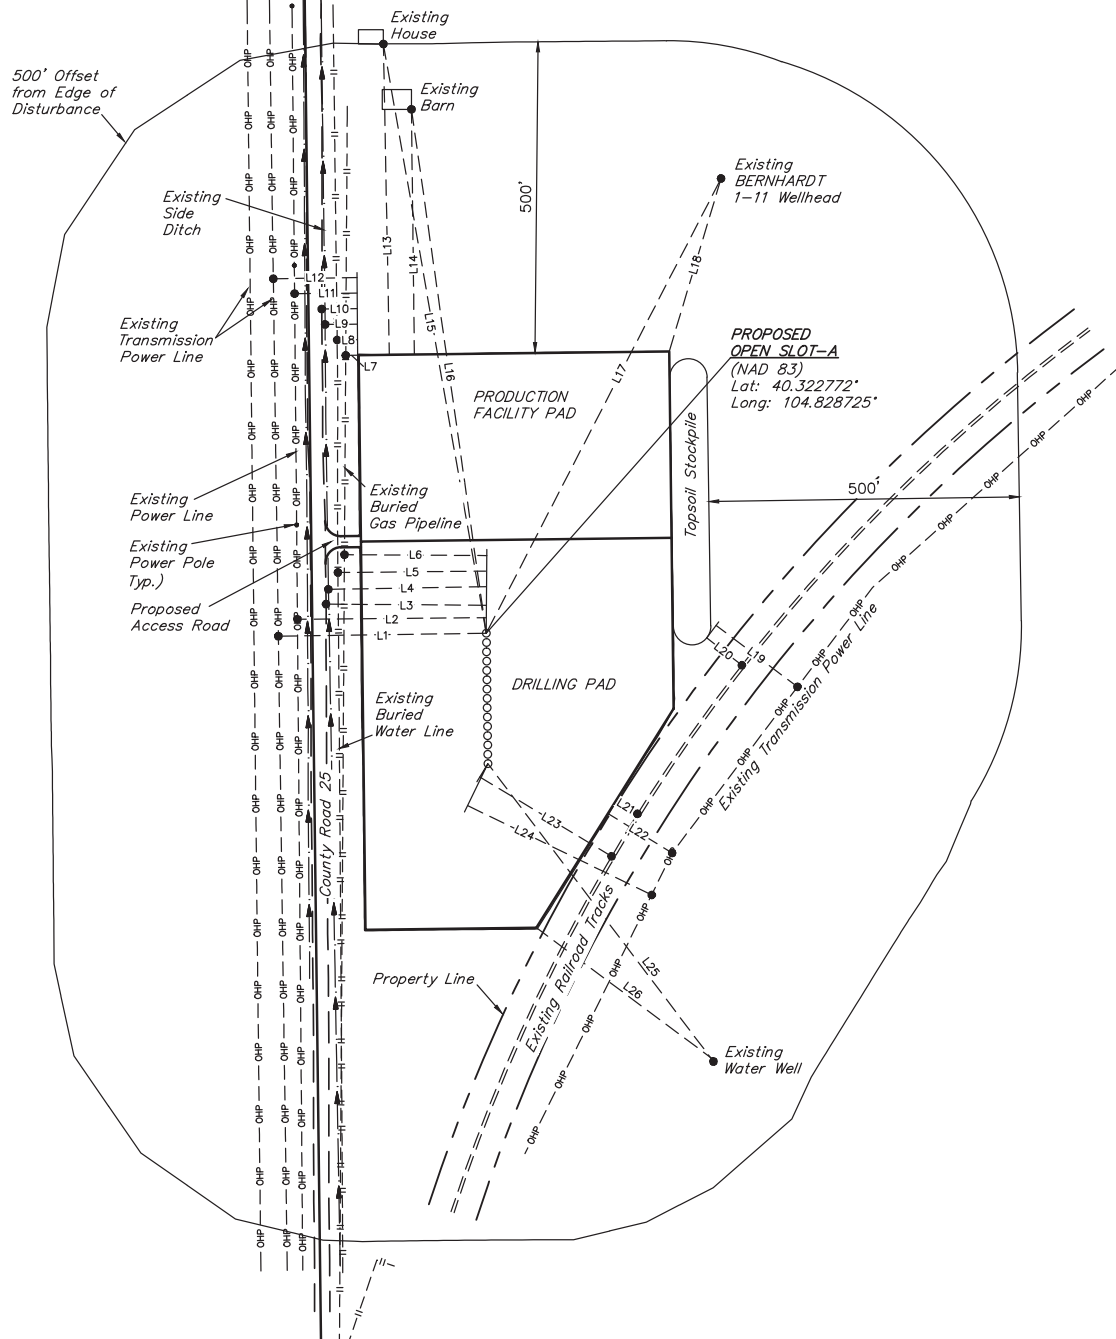

NOTES:

# GREAT WESTERN OIL & GAS COMPANY

SCHNEIDER HD 11-392HN, 369HN, 369HC, 352HN, 329HN, 329HC, 289HN, 272HC, 272HN, 249HN, 209HC, 209HN, OPEN SLOT-O, N & A  
SECTION 7, T4N, R66W, 6th P.M.  
SW 1/4 SW 1/4



UEL, LLC  
Corporate Office \* 85 South 200 East  
Vernal, UT 84078 \* (435) 789-1017

SURVEYED BY: DALLAS NIELSEN, J.S.	SURVEY DATE: 08-18-14
DRAWN BY: J.W.	DATE DRAWN: 06-05-14
SCALE: 1" = 200'	REVISED: 11-18-14

LOCATION DRAWING

FIGURE #5