


Location	Colorado	Slot	Slot 06 - Tailholt FD 11-039HN
Field	Wattenberg	Well	Tailholt FD 11-039HN
Installation	Tailholt	Wellbore	Tailholt FD 11-039HN (PWB)

Created by	admin
Date plotted	13-Mar-2015
Plot reference is Tailholt FD 11-039HN (PWB).	
Ref wellpath is Tailholt FD 11-039HN (PWP#1).	
Coordinates are in Feet reference Slot 06 - Tailholt FD 11-039HN	
True Vertical Depths are reference Rig Datum.	
Measured Depths are reference Rig Datum.	
Rig Datum: Planned Datum #1	
Rig Datum to Mean Sea Level: 4891.90 ft.	
Plot North is aligned to True North.	

East (Feet) ->

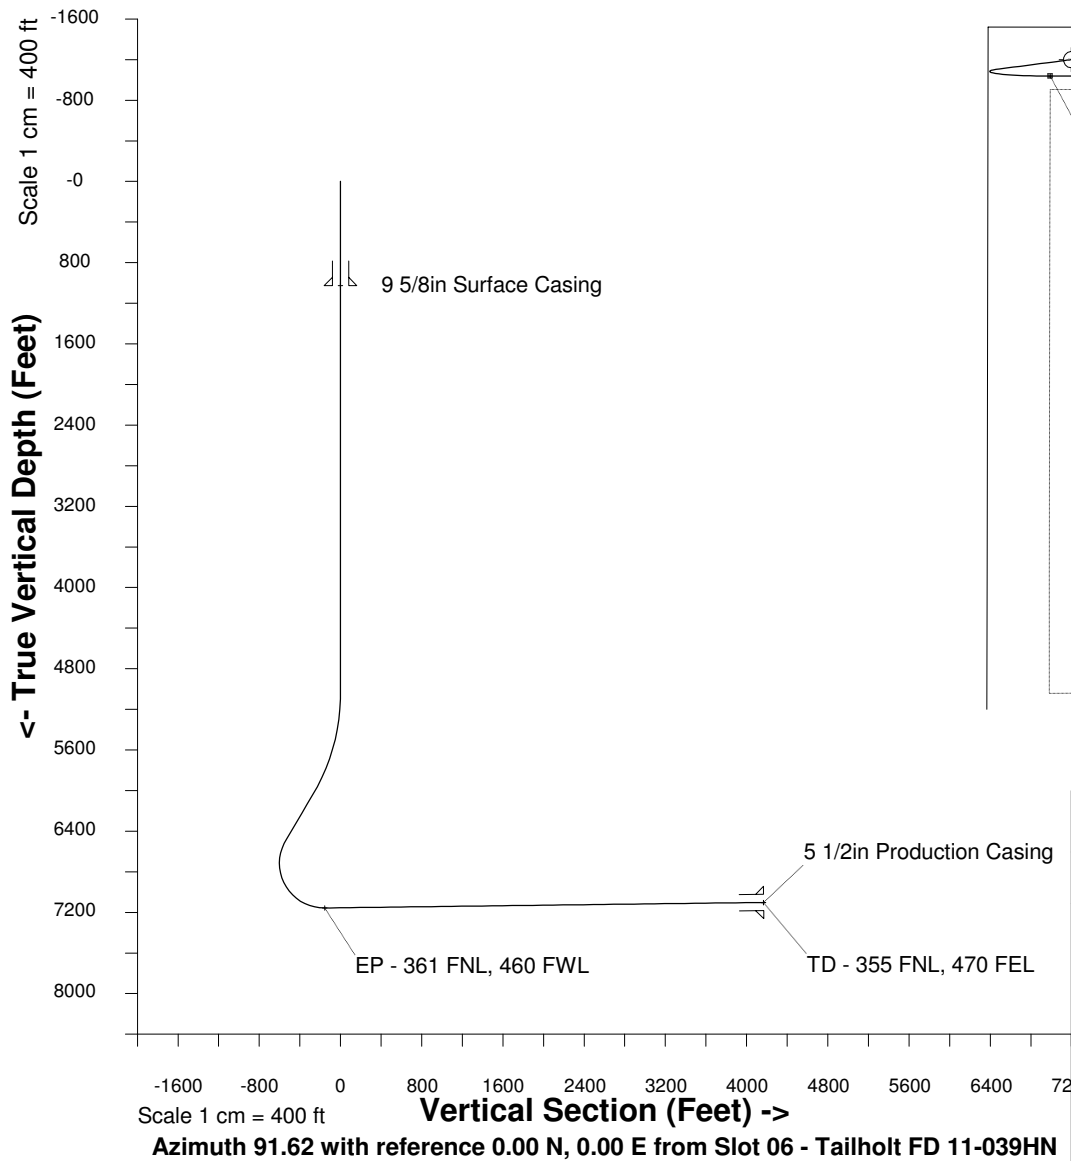

WELL PROFILE DATA

Point	MD	Inc	Azi	TVD	North	East	deg/100ft	V. Sect
Tie on	16.20	0.00	0.00	16.20	S 0.00	W 0.00		0.00
KOP	5050.00	0.00	262.62	5050.00	S 0.00	W 0.00	0.00	0.00
End of Build	6078.27	30.85	262.62	6029.31	S 34.69	W 267.95	9.84	-266.87
End of Hold	6618.52	30.85	262.62	6493.13	S 70.27	W 542.68	0.00	-540.48
Target EP - 3...60 FWL	7551.46	90.72	89.95	7156.00	S 121.20	W 157.67	42.65	-154.19
T.D. & Target TD ...FEL	11875.89	90.72	89.95	7102.00	S 117.56	E 4166.42	0.00	4168.08