

1801 Broadway
Suite 500
Denver, Colorado 80202



Callie Fiddes
Regulatory Compliance Specialist
Tel: 303.398.0550
E-mail: cfiddes@gwogco.com

March 16, 2015

Colorado Oil and Gas Conservation Commission
1120 Lincoln Street, Suite 801
Denver, Colorado 80203

RE: **Proposed Wellbore Spacing Unit**
Tailholt FD 11-039HN

Niobrara New Drill
Township 6 North, Range 67 West, 6th P.M.
NWNW Section 11
Weld County, Colorado

Dear Director:

Great Western Operating Company, LLC is planning to drill the above captioned well in accordance with the provisions of COGCC Rule 318A.e.

Great Western proposed wellbore spacing unit consists of:

- **S/2S/2 Sec 2 N/2N/2 Sec 11**
- **320 Acres**

The 30 day notification time period has passed and we have not received any objections to such well locations or proposed spacing unit, therefore Great Western hereby requests the Director to approve the above mentioned well. Great Western Operating Company, LLC respectfully requests that the COGCC review the enclosed map illustrating the proposed wellbore spacing unit.

Respectfully,

Callie Fiddes


Callie Fiddes
Regulatory Compliance Specialist
Great Western Operating Company, LLC

LEGEND:


- 90° SYMBOL
- PROPOSED WELLHEAD
- ◆ ENTRY POINT
- TARGET BOTTOM HOLE
- ▲ SECTION CORNERS LOCATED

T6N, R67W, 6th P.M.

LINE TABLE		
LINE	DIRECTION	LENGTH
L1	S80°11'36"W	180.48'

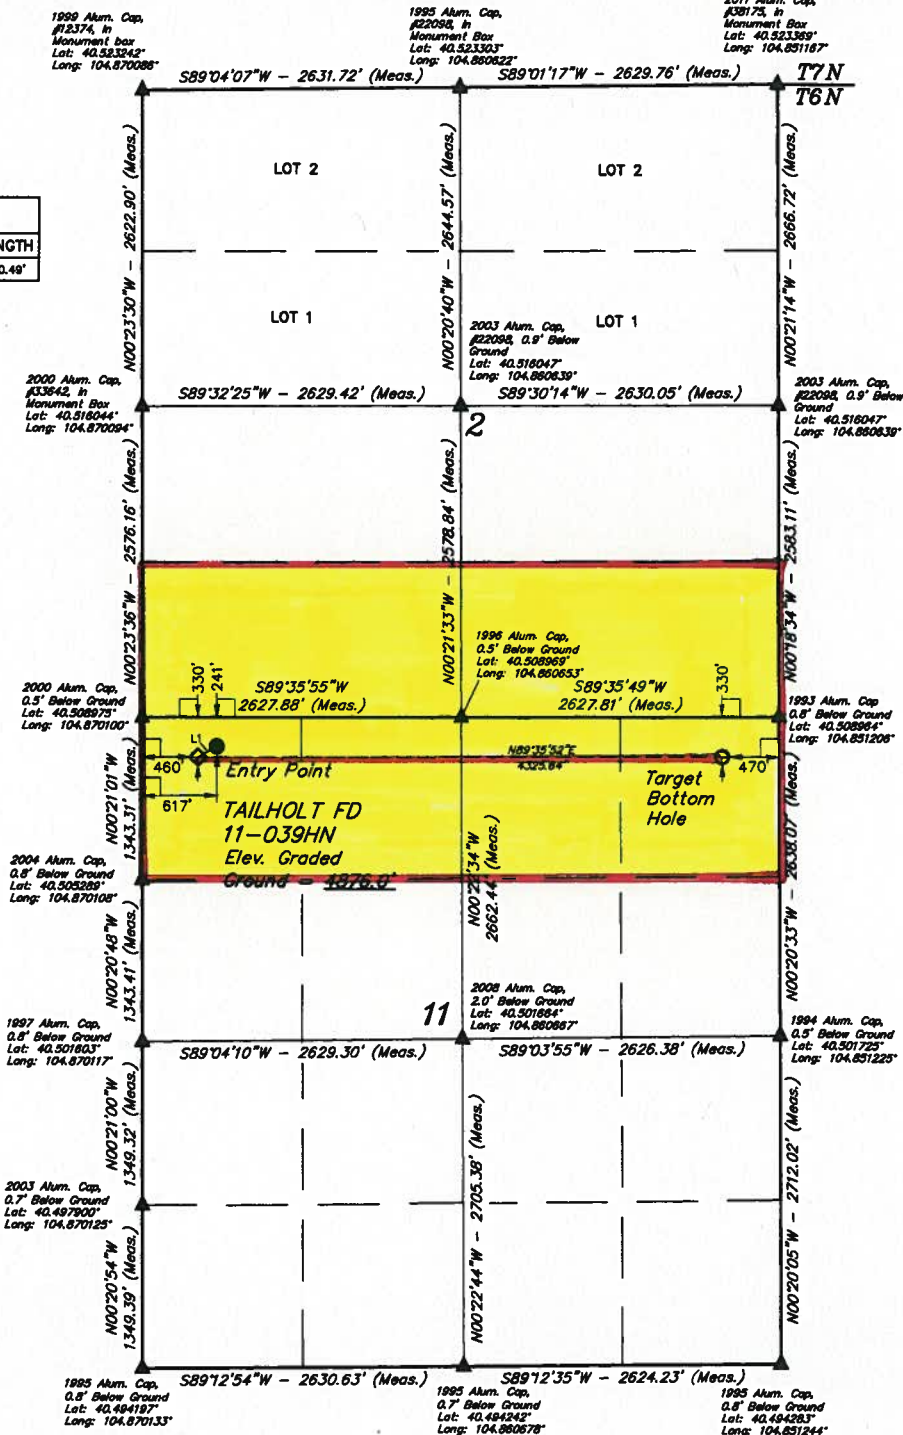

PDOP = 2.2

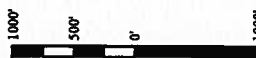

NAD 83 (TARGET BOTTOM HOLE)	NAD 83 (ENTRY POINT)	NAD 83 (SURFACE LOCATION)
LATITUDE = 40°30'29.02" (40.508061)	LATITUDE = 40°30'29.05" (40.508069)	LATITUDE = 40°30'29.93" (40.508314)
LONGITUDE = 104°51'10.43" (104.852897)	LONGITUDE = 104°52'06.42" (104.868450)	LONGITUDE = 104°52'04.38" (104.867883)
NAD 27 (TARGET BOTTOM HOLE)	NAD 27 (ENTRY POINT)	NAD 27 (SURFACE LOCATION)
LATITUDE = 40°30'29.08" (40.508078)	LATITUDE = 40°30'29.12" (40.508089)	LATITUDE = 40°30'30.00" (40.508333)
LONGITUDE = 104°51'08.54" (104.852372)	LONGITUDE = 104°52'04.52" (104.867922)	LONGITUDE = 104°52'02.49" (104.867358)

BASIS OF BEARINGS
BASIS OF BEARINGS IS A G.P.S. OBSERVATION
BASIS OF ELEVATION
USGS COOPERATIVE BASE NETWORK CONTROL STATION,
DESIGNATION 'VERMILYEA'. NGS DATA SHEET LISTS THE
NAVD 88 ELEVATION AS BEING 5026 FEET



UELS, LLC
Corporate Office • 85 South 200 East
Vernal, UT 84078 • (435) 789-1017



CERTIFICATE OF RECORD
THIS IS TO CERTIFY THAT THE ABOVE DATA WAS PREPARED BY ME OR UNDER MY CLOSE PERSONAL SUPERVISION AND THAT THE SAME ARE TRUE AND CORRECT TO THE BEST OF MY KNOWLEDGE AND BELIEF.

REGISTERED LAND SURVEYOR
REGISTRATION NO. 28281
STATE OF COLORADO
JULY 15, 2015

GREAT WESTERN OIL & GAS COMPANY
TAILHOLT FD 11-039HN
NW 1/4 NW 1/4, SECTION 11, T6N, R67W, 6th P.M.
WELD COUNTY, COLORADO

SURVEYED BY: GREG WEIMER, C.J.	DATE: 10-23-14
DRAWN BY: J.W.	DATE DRAWN: 11-07-14
SCALE: 1" = 1000'	REVISED: 03-12-15 J.S.

EXHIBIT