



BYBEE 14-L PAD PRODUCTION FACILITY LAYOUT

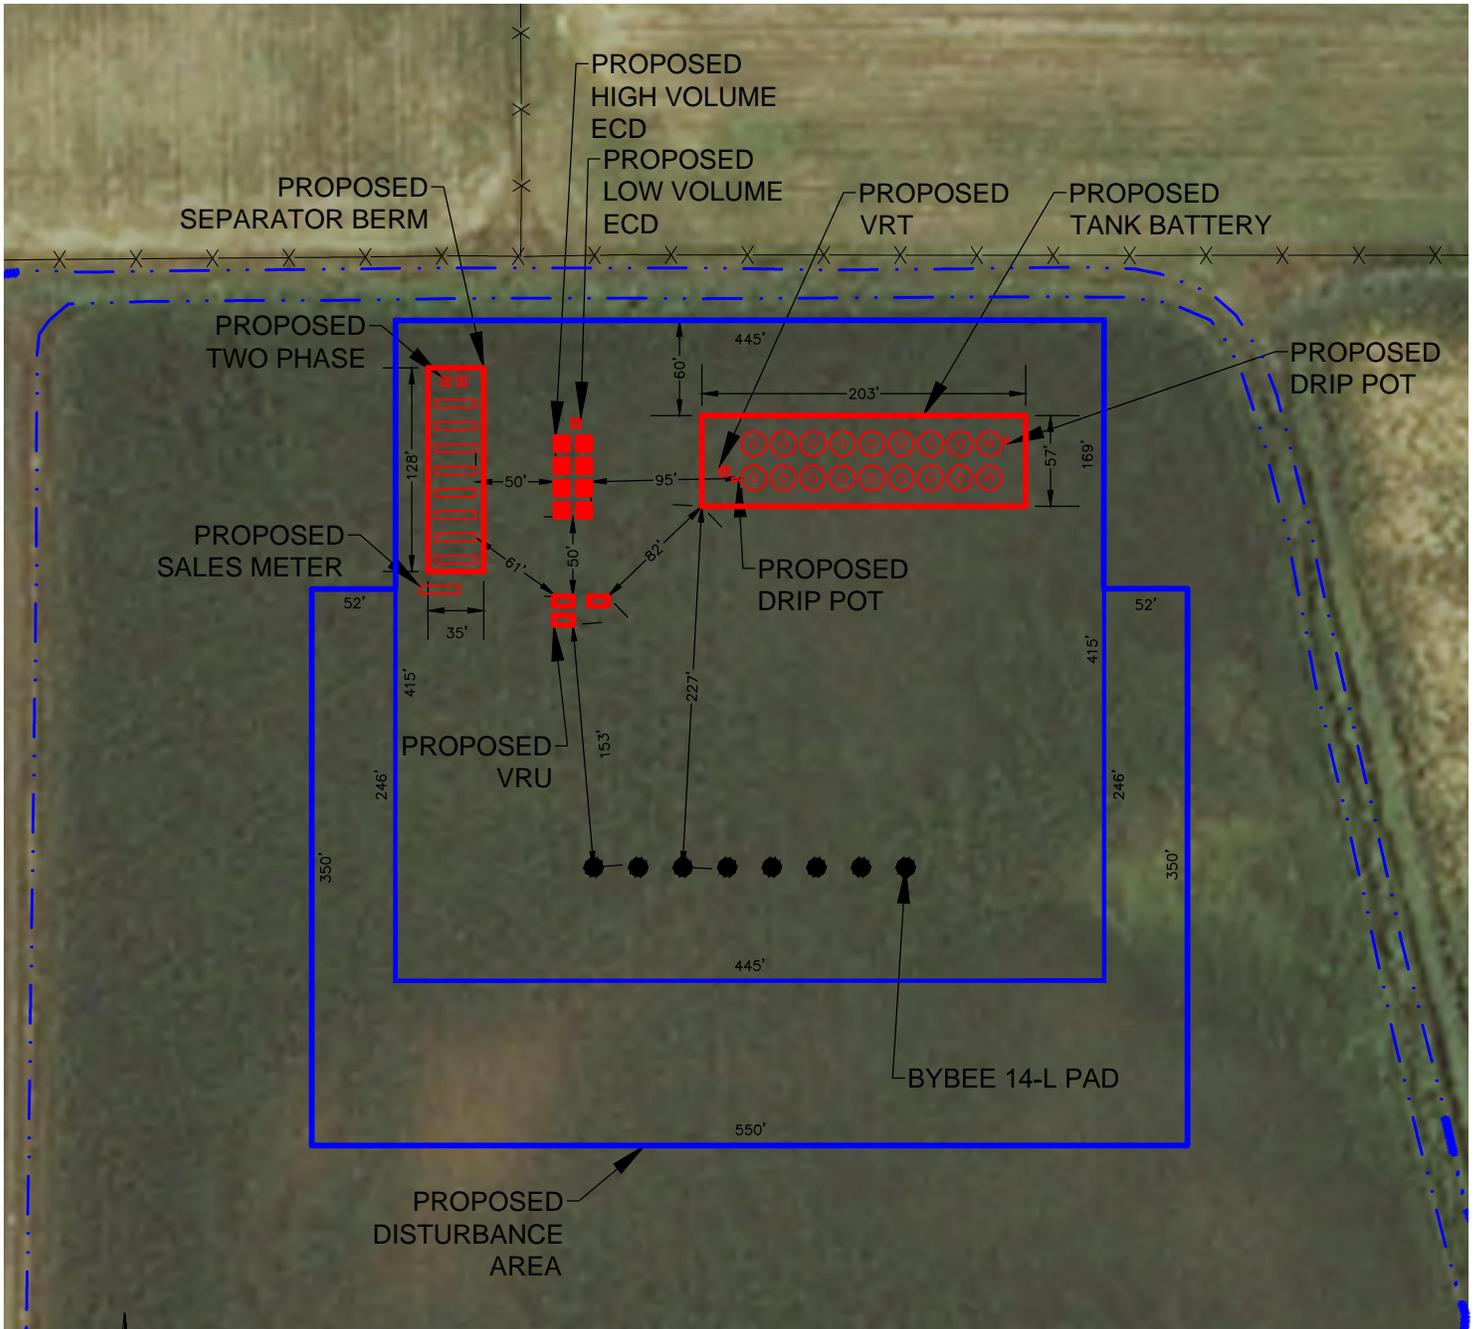

LEGEND

- = PROPOSED WELL
- = PROPOSED DA
- = PROPOSED FACILITIES
- = DITCH
- = FENCE

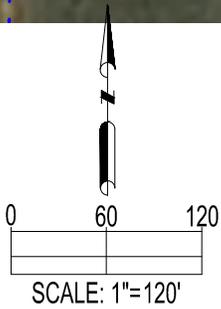

PREPARED BY:
PFS
 Petroleum Field Services, LLC
 7535 Hilltop Circle
 Denver, CO 80221

FIELD DATE:
 07-17-14

DRAWING DATE:
 03-04-15

BY:
 MDCA

CHECKED BY:
 MLP

SITE NAME:
 BYBEE 14-L PAD

SURFACE LOCATION:
 NE 1/4 SE 1/4, SEC. 14, T2N, R68W, 6TH P.M.
 WELD COUNTY, COLORADO

PREPARED FOR:

