
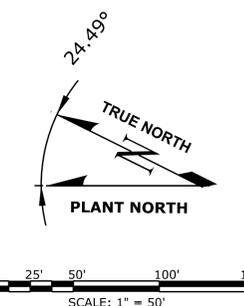


Rule 908.b(5) Site Plan



Piceance Energy LLC Harrison Creek Water Treatment Facility – DAF Unit

OA Project No. 014-0465

THIS PAGE LEFT BLANK FOR TWO-SIDED DUPLICATION.

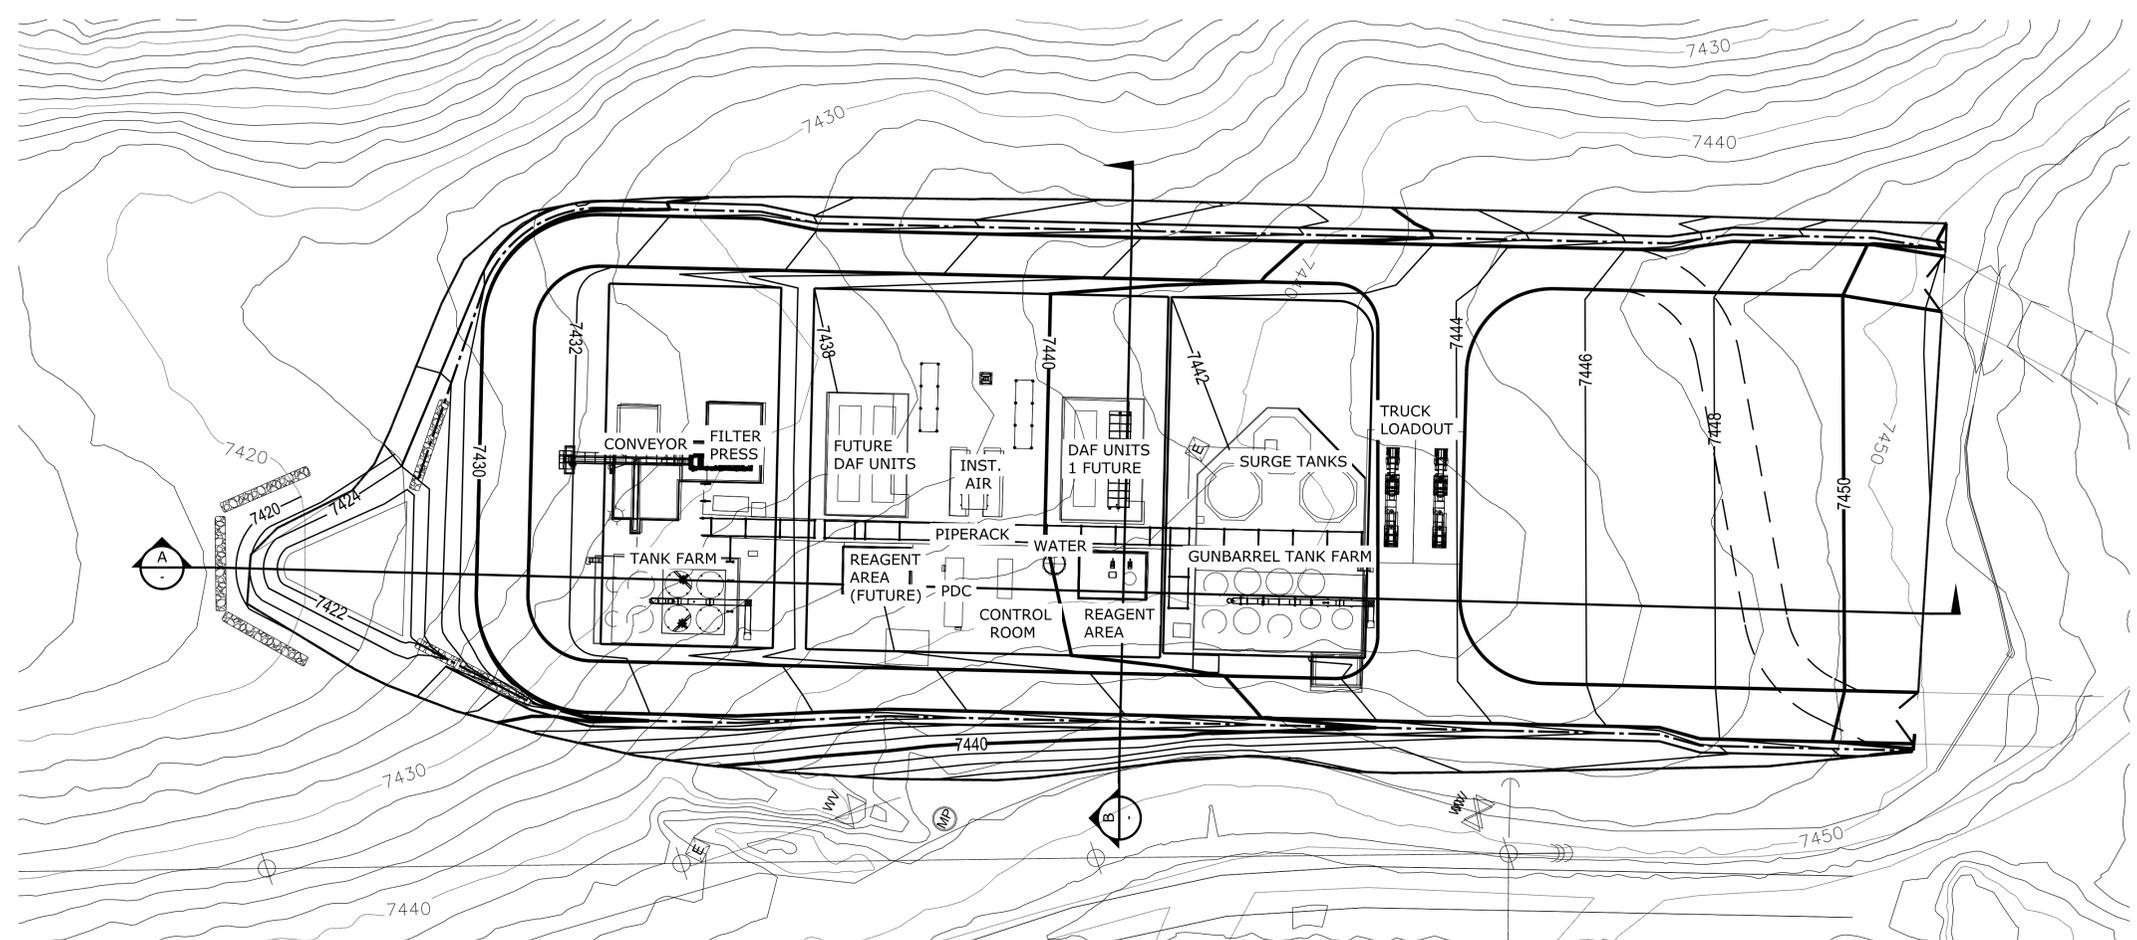

- NOTES**
1. REFERENCE DRAWING 0100-CE-101 FOR GENERAL NOTES AND DRAWING LEGENDS.
 2. GRADING SHOWN ON THE CROSS SECTIONS IS FROM 2010 SITE GRADING AND IS NOT PART OF THE PROPOSED SITE IMPROVEMENTS. FOUNDATIONS AND CONTAINMENT WALLS SHOWN ARE EXISTING.

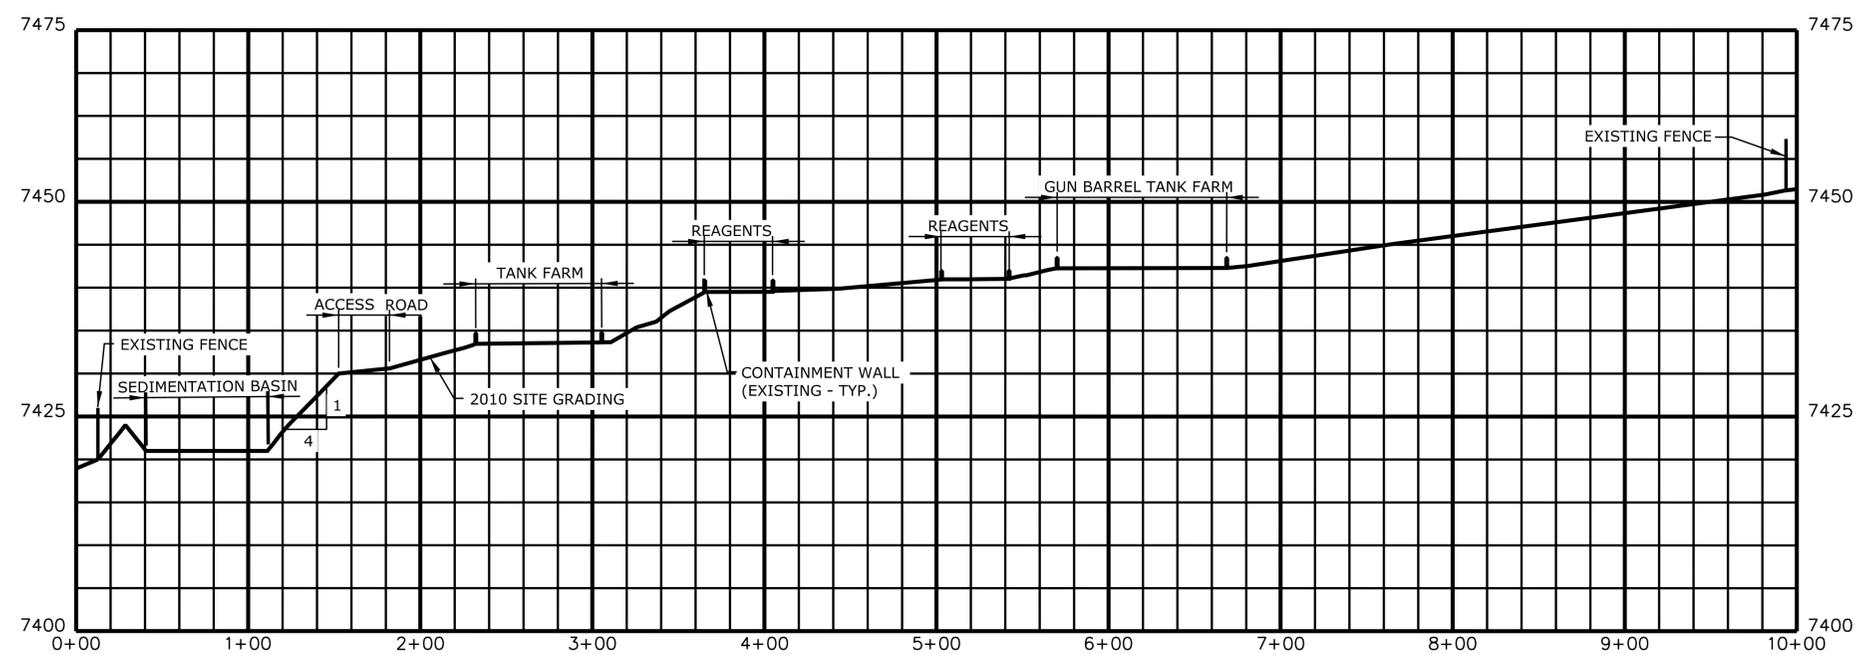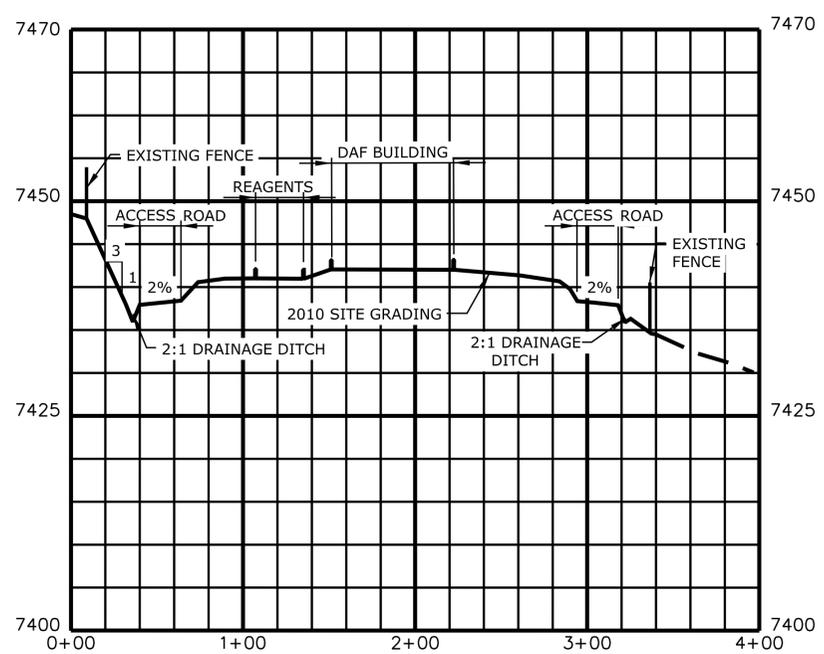

CAD File: S:\Projects\14130-Laramie_Energy_Wastewater_Plant\CAD\Civil\Drawings\0100-CE-102.dgn
 Plot Date: 2/26/2015 9:04:31 AM Plotted By: mskelskey

This document is copyrighted and is an instrument of service by Samuel Engineering (SE). It was prepared solely for the Owner's/Client's use on this project only. Use, copy or disclosure of any information shown, in whole or in part, without SE's consent, is strictly prohibited, is a copyright breach and may be prosecuted. Any unauthorized reuse shall be at the sole risk of the user.				SCALE: AS-NOTED DESIGNED: M. SKELSKEY DRAWN: M. SKELSKEY				DATE: 02-23-15 02-23-15				CLIENT: PICEANCE ENERGY II, LLC LOCATION: MESA COUNTY				TITLE: HARRISON CREEK WATER TREATMENT FACILITY CIVIL SECTIONS				PROJECT NO.: 14130 DRAWING NUMBER: 0100-CE-102			
DWG NO. DESCRIPTION				CLIENT PROJECT MANAGER PROJECT ENGINEER CHECK				NO. DESCRIPTION DATE BY				NO. DESCRIPTION DATE BY				APPROVED:				APPROVED:			
REFERENCE DRAWINGS				REVISIONS				REVISIONS				REVISIONS				REVISIONS							

ISSUED FOR PERMIT
 Not For Construction
811
 Know what's below.
 Call before you dig.

