


Noble Energy, INC
UPRR PAN AM 01 61
05-123-07269

Proposed Wellbore Schematic

Re-enter & replug
KB elev - 4736'
GL elev - 4727'

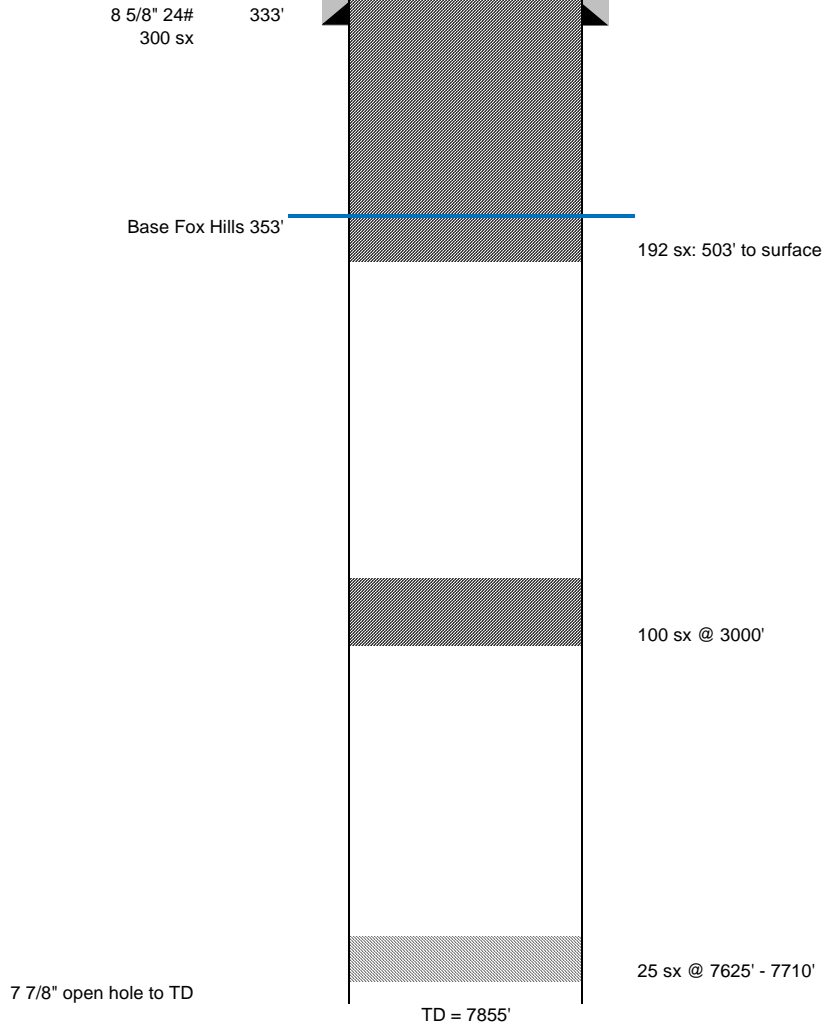

aeb
6/19/2013