


**CERVI 03N-63W-26-1N**  
**WELL LOCATION CERTIFICATE**

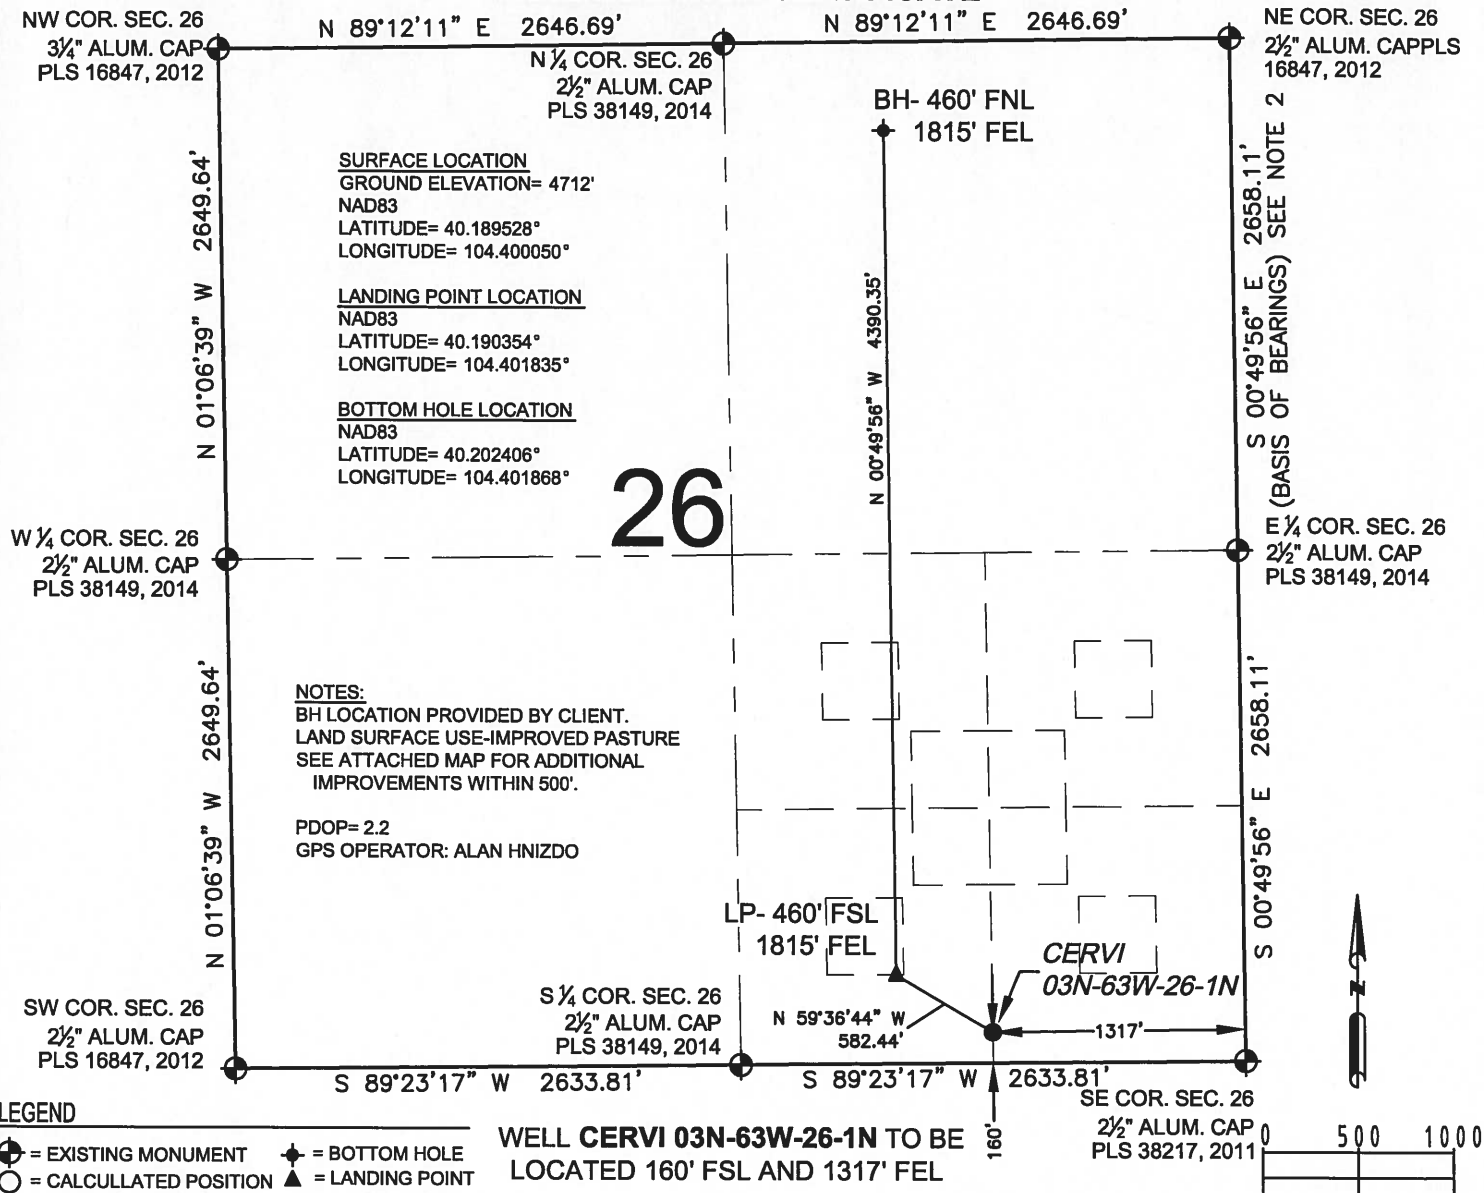

I, JACOB S. FRISCH, A LICENSED PROFESSIONAL LAND SURVEYOR IN THE STATE OF COLORADO DO HEREBY CERTIFY TO **VERDAD OIL & GAS CORPORATION**, THAT THE SURVEY AND WELL LOCATION CERTIFICATE SHOWN HEREON WERE DONE BY ME OR UNDER MY DIRECT SUPERVISION AND THAT THE DRAWING SHOWN HEREON ACCURATELY DEPICTS THE PROPOSED LOCATION OF THE WELL. THIS CERTIFICATE DOES NOT REPRESENT A LAND SURVEY PLAT OR IMPROVEMENT SURVEY PLAT AS DEFINED BY C.R.S. 38-51-102 AND CANNOT BE RELIED UPON TO DETERMINE OWNERSHIP.

JACOB S. FRISCH, PLS 38149  
DATE: 03-24-15 JOB NO. B14.VOG.0018  
FOR AND ON BEHALF OF P.F.S., LLC



PREPARED BY:



FIELD DATE:

11-17-14

DRAWING DATE:

03-23-15

BY:

KAD

CHECKED BY:

TJN

WELL NAME:

CERVI 03N-63W-26-1N

SURFACE LOCATION:

SE 1/4, SEC. 26, T3N, R63W, 6TH P.M.  
WELD COUNTY, COLORADO

PREPARED FOR:

