


CERVI 03N-63W-34-1N WELL LOCATION CERTIFICATE

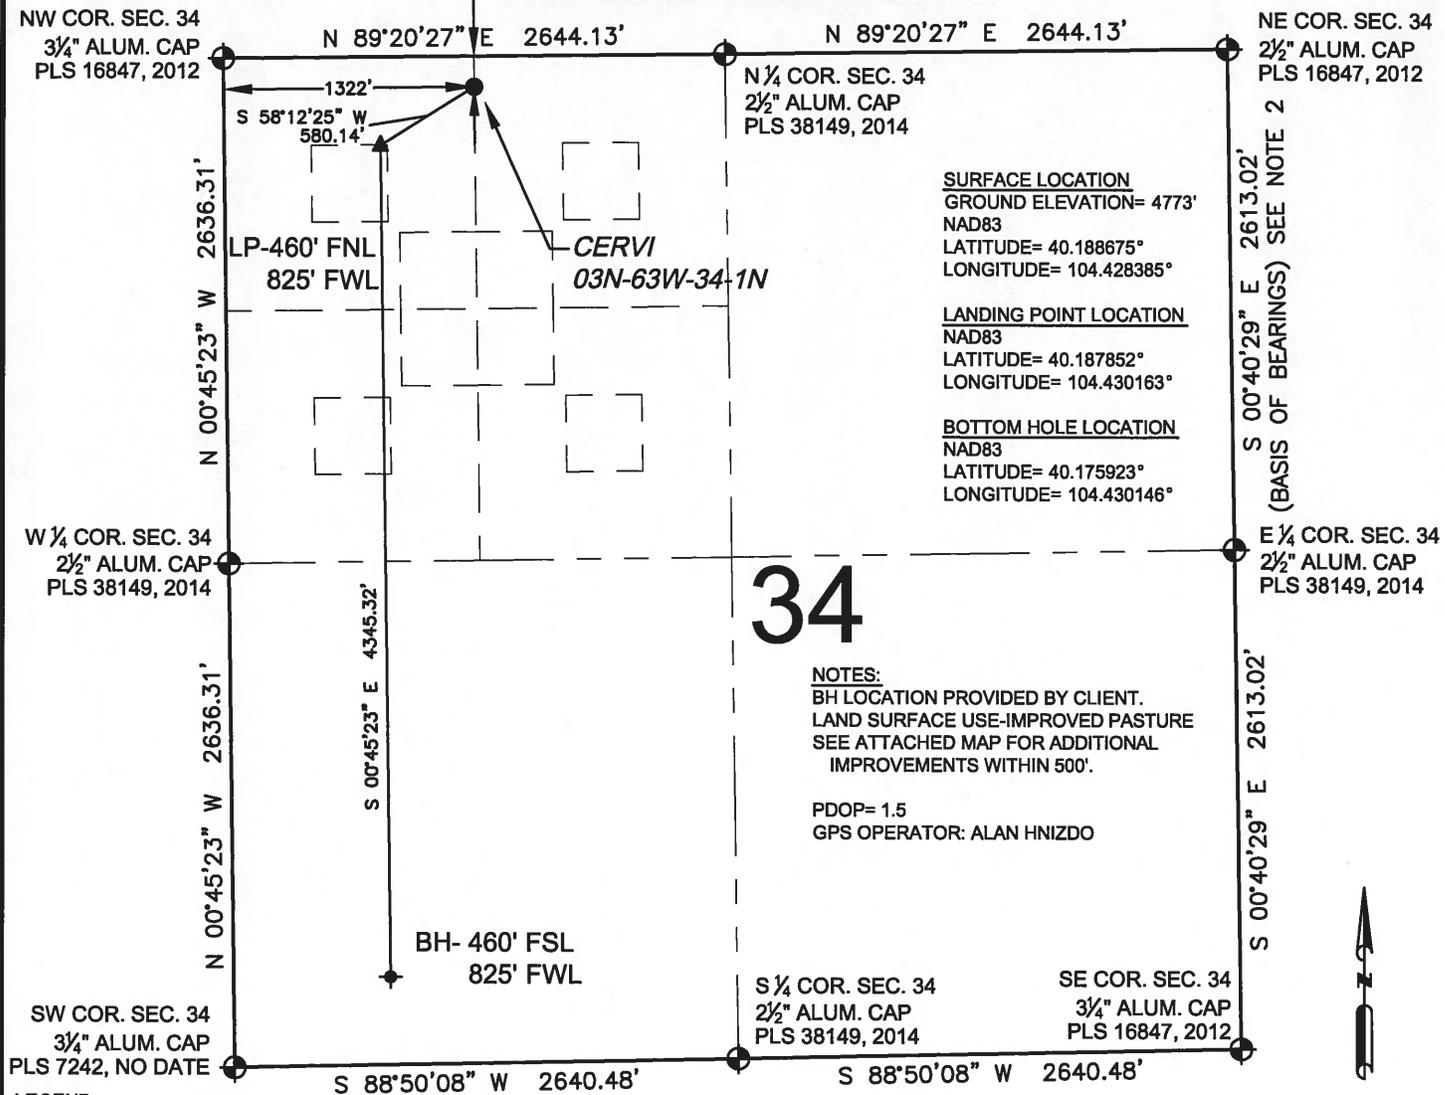

SURFACE LOCATION
 GROUND ELEVATION= 4773'
 NAD83
 LATITUDE= 40.188675°
 LONGITUDE= 104.428385°

LANDING POINT LOCATION
 NAD83
 LATITUDE= 40.187852°
 LONGITUDE= 104.430163°

BOTTOM HOLE LOCATION
 NAD83
 LATITUDE= 40.175923°
 LONGITUDE= 104.430146°


34

NOTES:
 BH LOCATION PROVIDED BY CLIENT.
 LAND SURFACE USE-IMPROVED PASTURE
 SEE ATTACHED MAP FOR ADDITIONAL
 IMPROVEMENTS WITHIN 500'.

PDOP= 1.5
 GPS OPERATOR: ALAN HNIZDO

S 00°40'29" E 2613.02'
(BASIS OF BEARINGS) SEE NOTE 2

S 00°40'29" E 2613.02'

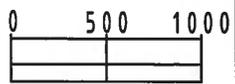


SCALE: 1"=1000'

- LEGEND**
- ⊕ = EXISTING MONUMENT
 - = CALCULATED POSITION
 - = PROPOSED WELL
 - ◆ = EXISTING WELL
 - ⚓ = BOTTOM HOLE
 - ▲ = LANDING POINT
 - LP = LANDING POINT
 - BH = BOTTOM HOLE

**WELL CERVI 03N-63W-34-1N TO BE
LOCATED 160' FNL AND 1322' FWL**

- NOTES:**
- THIS FIELD SURVEY CONFORMS TO THE MINIMUM STANDARDS SET BY THE C.O.G.C.C., RULE NO. 215
 - BEARINGS ARE BASED ON THE ASSUMPTION THAT THE EAST LINE OF THE NORTHEAST QUARTER OF SECTION 34, BEARS S00°40'29"E BETWEEN THE MONUMENTS SHOWN HEREON.
 - GRID DISTANCES ARE SHOWN, AS GPS MEASURED IN THE FIELD, WITH TIES TO WELLS MEASURED PERPENDICULAR TO SECTION LINES. TO GET GROUND DISTANCES MULTIPLY THE SHOWN DISTANCE BY 1.000266222.
 - ELEVATIONS SHOWN ARE NAVD 88, AS DERIVED BY GPS OBSERVATIONS.
 - FIELD VERIFICATION OF MONUMENTS COMPLETED ON NOVEMBER 29, 2014. WELL STAKING COMPLETED ON NOVEMBER 15, 2014.

I, JACOB S. FRISCH, A LICENSED PROFESSIONAL LAND SURVEYOR IN THE STATE OF COLORADO DO HEREBY CERTIFY TO **VERDAD OIL & GAS CORPORATION**, THAT THE SURVEY AND WELL LOCATION CERTIFICATE SHOWN HEREON WERE DONE BY ME OR UNDER MY DIRECT SUPERVISION AND THAT THE DRAWING SHOWN HEREON ACCURATELY DEPICTS THE PROPOSED LOCATION OF THE WELL. THIS CERTIFICATE DOES NOT REPRESENT A LAND SURVEY PLAT OR IMPROVEMENT SURVEY PLAT AS DEFINED BY C.R.S. 38-51-102 AND CANNOT BE RELIED UPON TO DETERMINE OWNERSHIP.

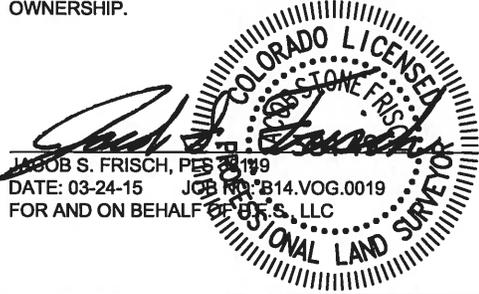

NOTICE: ACCORDING TO COLORADO LAW YOU MUST COMMENCE ANY LEGAL ACTION BASED UPON ANY DEFECT IN THIS SURVEY WITHIN THREE YEARS AFTER YOU FIRST DISCOVER SUCH DEFECT. IN NO EVENT MAY ANY ACTION BASED UPON ANY DEFECT IN THIS SURVEY BE COMMENCED MORE THAN TEN YEARS FROM THIS SAID DATE OF THIS CERTIFICATION SHOWN HEREON.

PREPARED BY: Petroleum Field Services, LLC 7535 Hilltop Circle Denver, CO 80221	FIELD DATE: 11-15-14	WELL NAME: CERVI 03N-63W-34-1N	PREPARED FOR: VERDAD OIL & GAS CORPORATION	
	DRAWING DATE: 03-24-15	SURFACE LOCATION: NW 1/4, SEC. 34, T3N, R63W, 6TH P.M. WELD COUNTY, COLORADO		
	BY: KAD	CHECKED BY: TJN		