

Archer

GeologPlot

(Scale: 5":100' (10'))

Company: Archer Directional Services

State: CO

Well: A.E.F 04-62-15-0560BH2

County: Weld

Field: Wattenberg

Country:

Well ID: 05-123-40444

Job Number: 5102-432-22

Location: Sec.15 - T4N - R62W

Elev KB: 4537

Operator 1: Bill Barrett

Elev DF: 23

Operator 2: Solomon Lorenzana

Elev GL: 4514

Comment 1:


Comment 2:


Comment 3:


Comment 4:


Comment 5:


Hole Data			Casing Record		
Size	From	To	Size	From	To
9.625	0	821			
7	0	6387			
4.75	4611	16105			
Tool Run Data	Run #1	Run #2	Run #3	Run #4	Run #5
Tool S/N	569	569	568		
Cal Factor	4.850	4.850	2.808		
Gamma Offset	43	43	47		
Start Depth	821	5611	6387		
Start Date	12/27/14	12/29/14	1/2/15		
Start Time	16:10	20:00	18:30		
End Depth	5611	6387	16105		
End Date	12/29/14	12/30/14	1/8/14		
End Time	19:00	21:00	8:00		

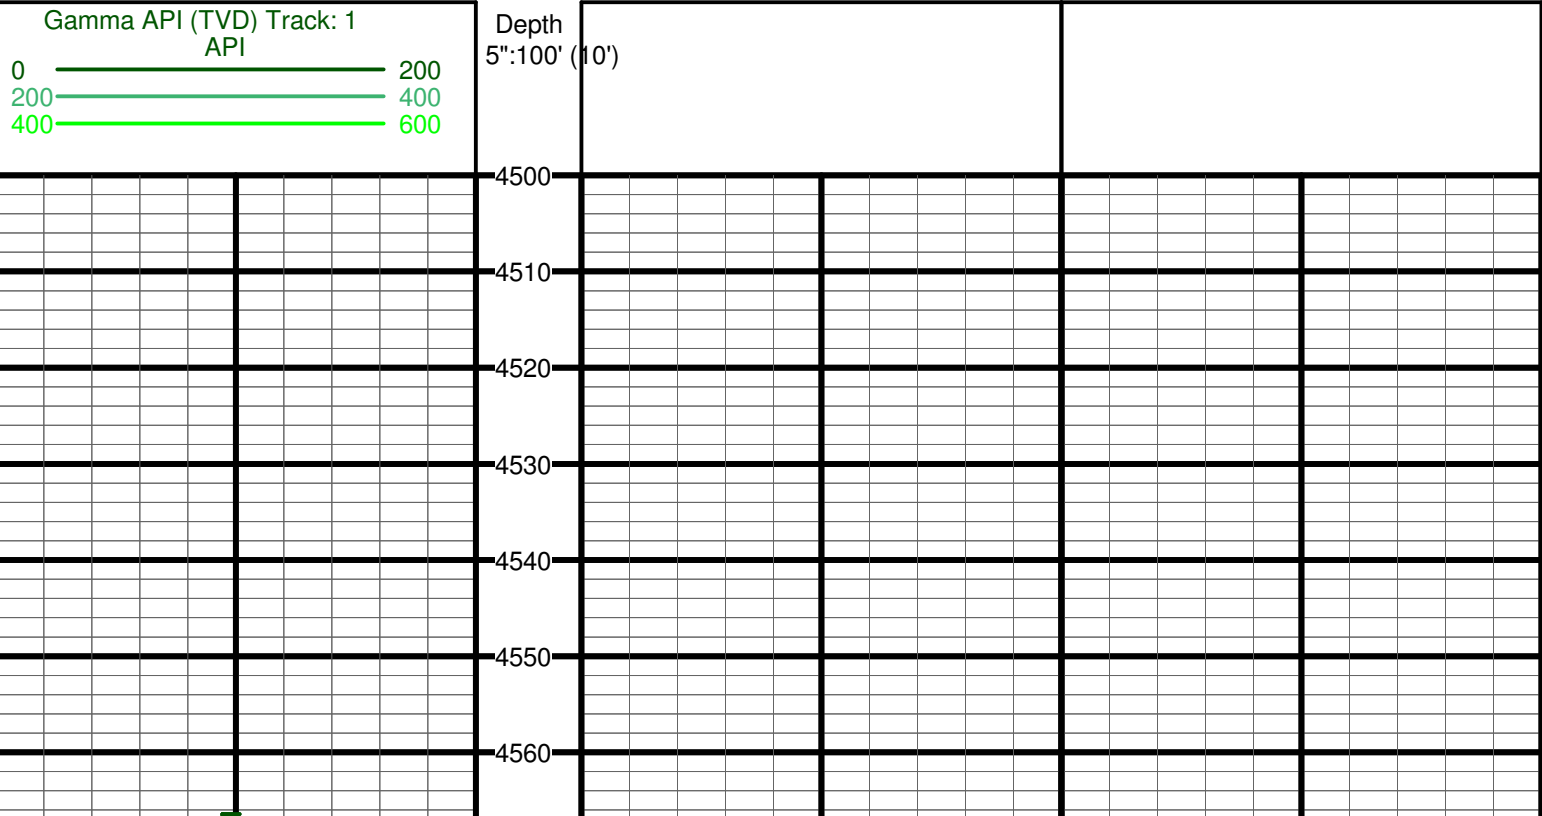


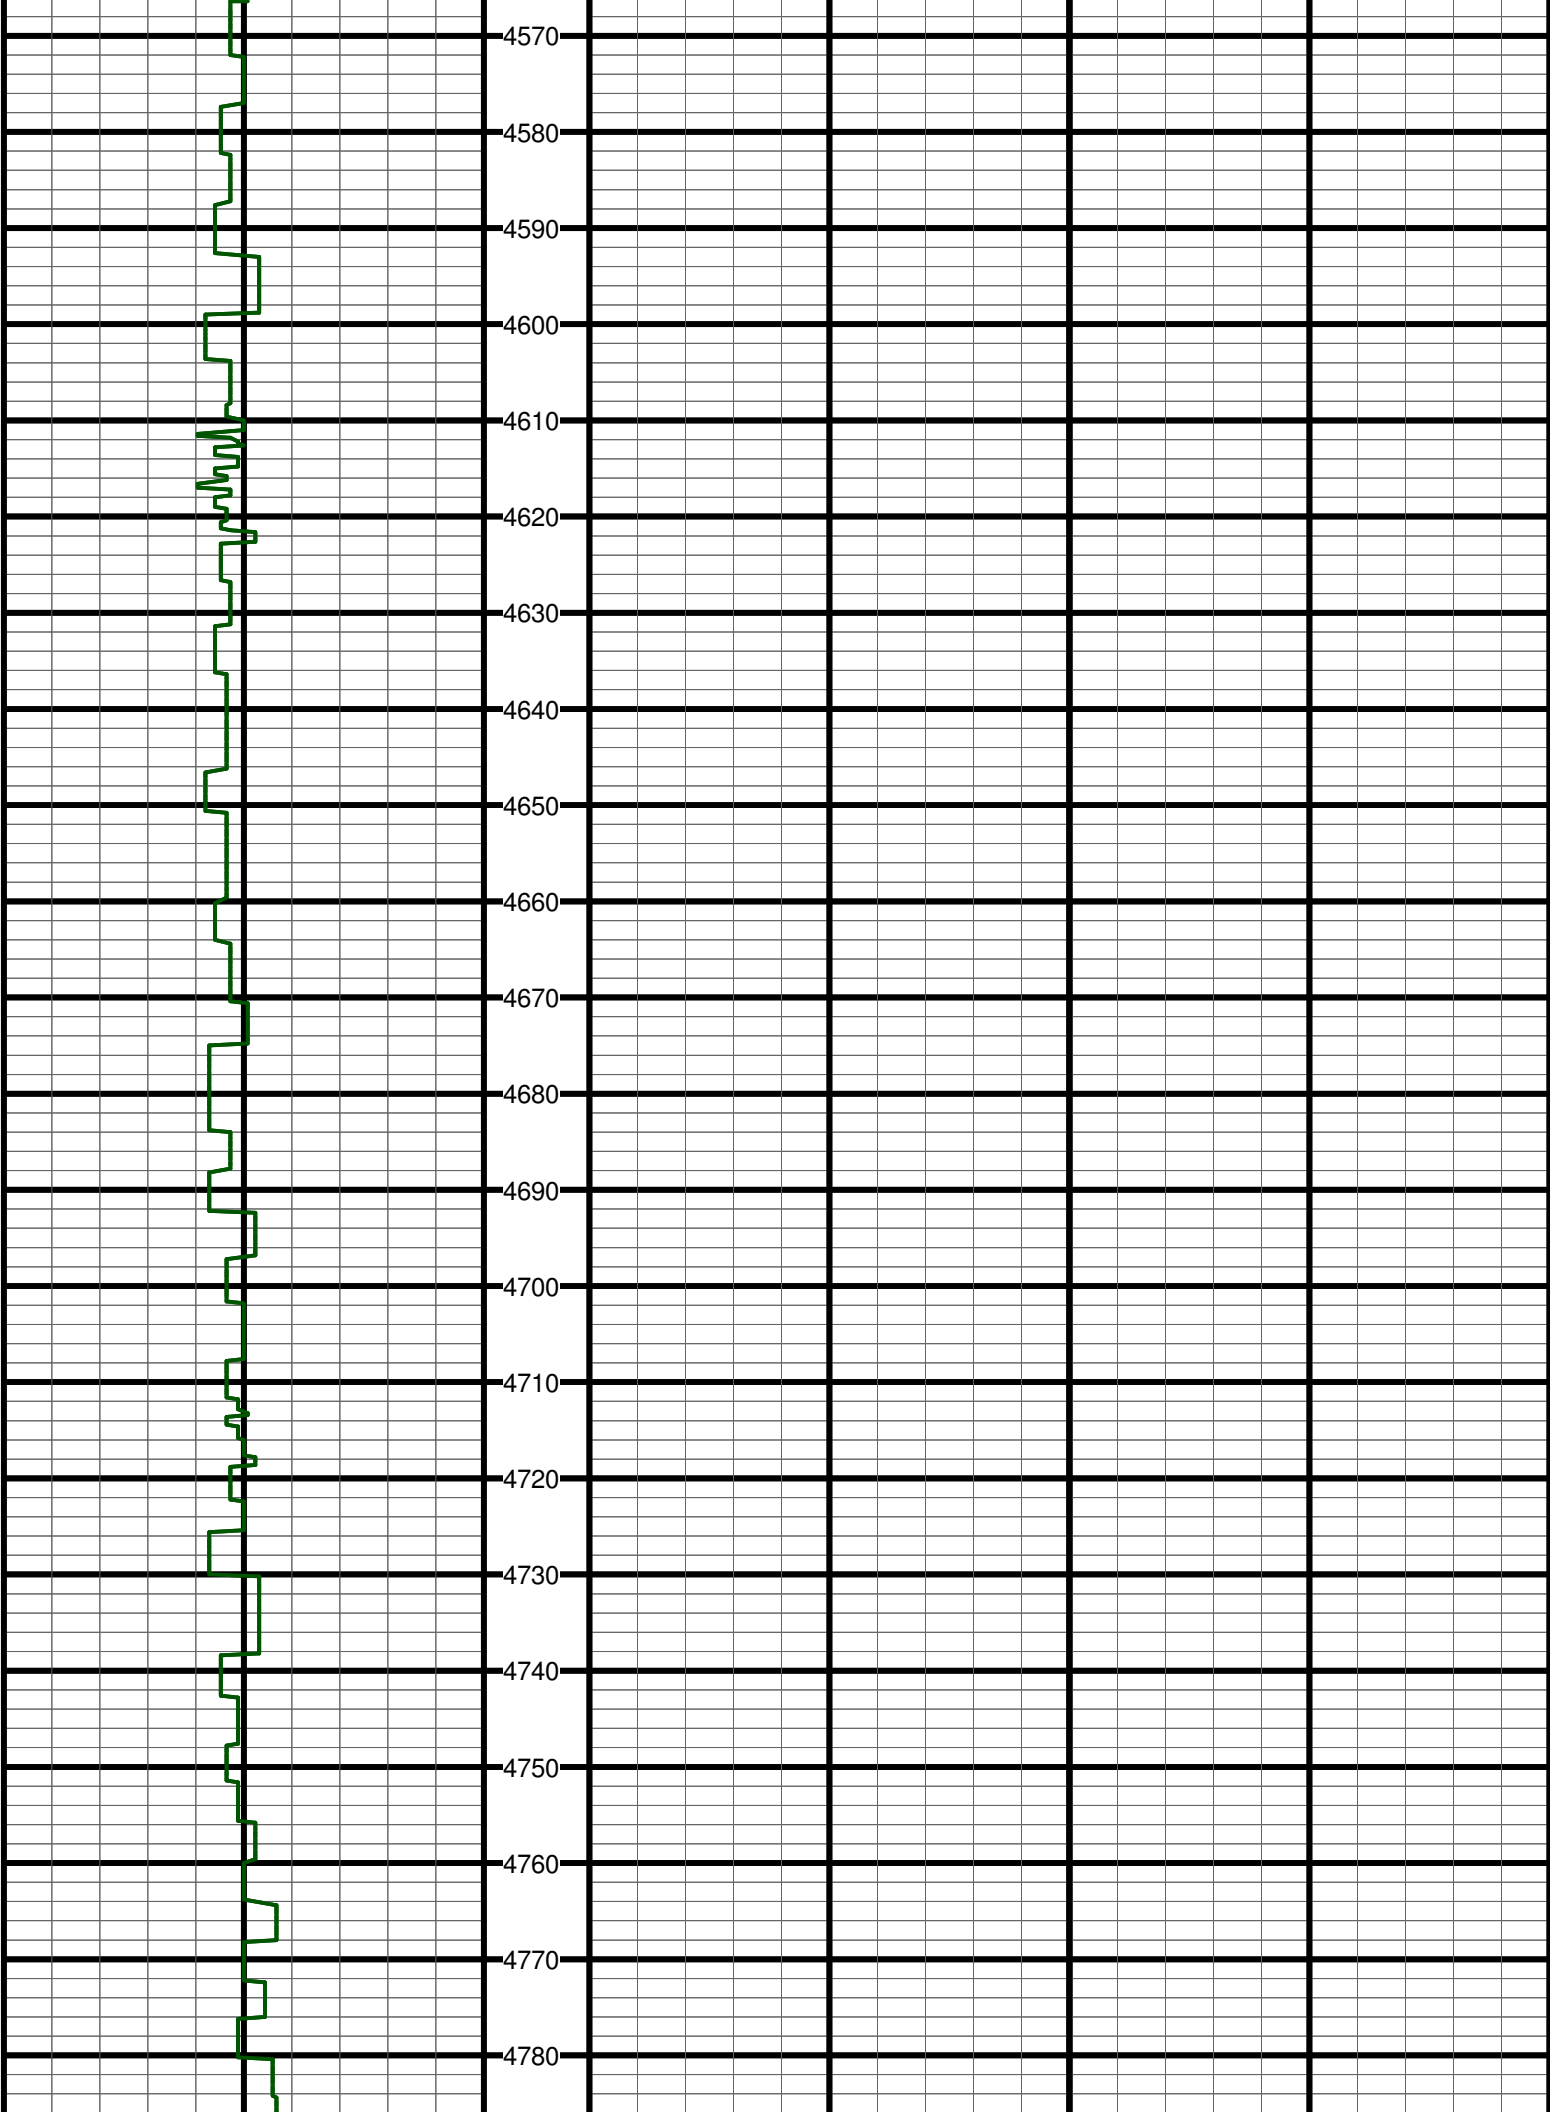


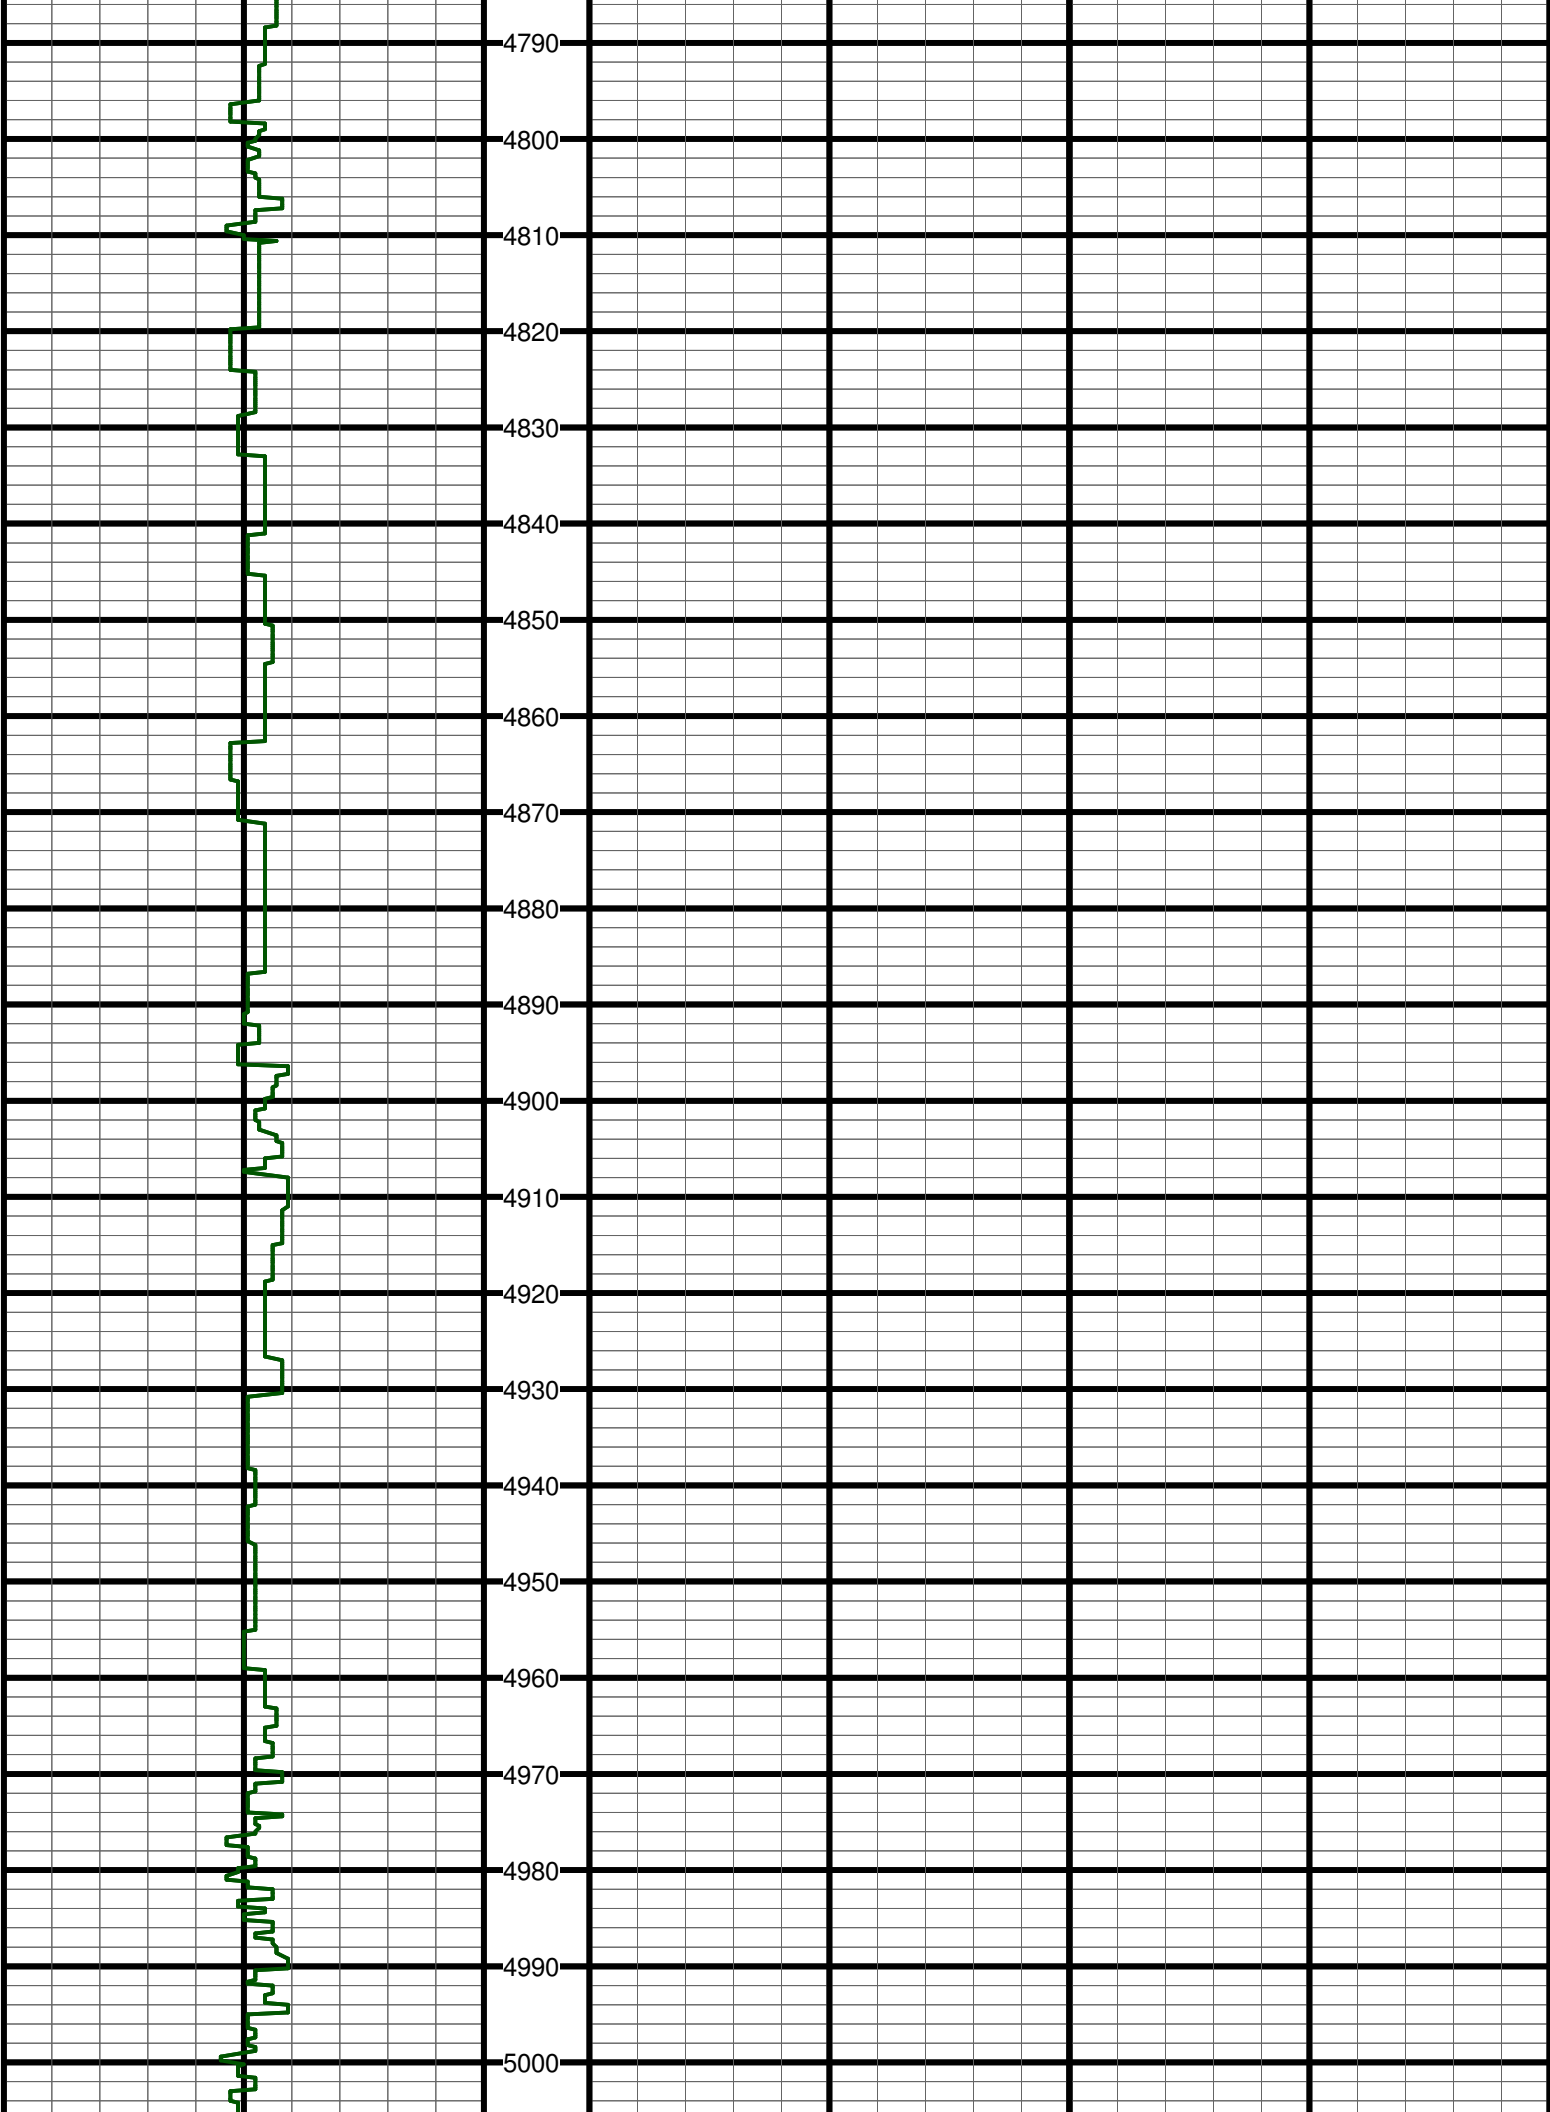


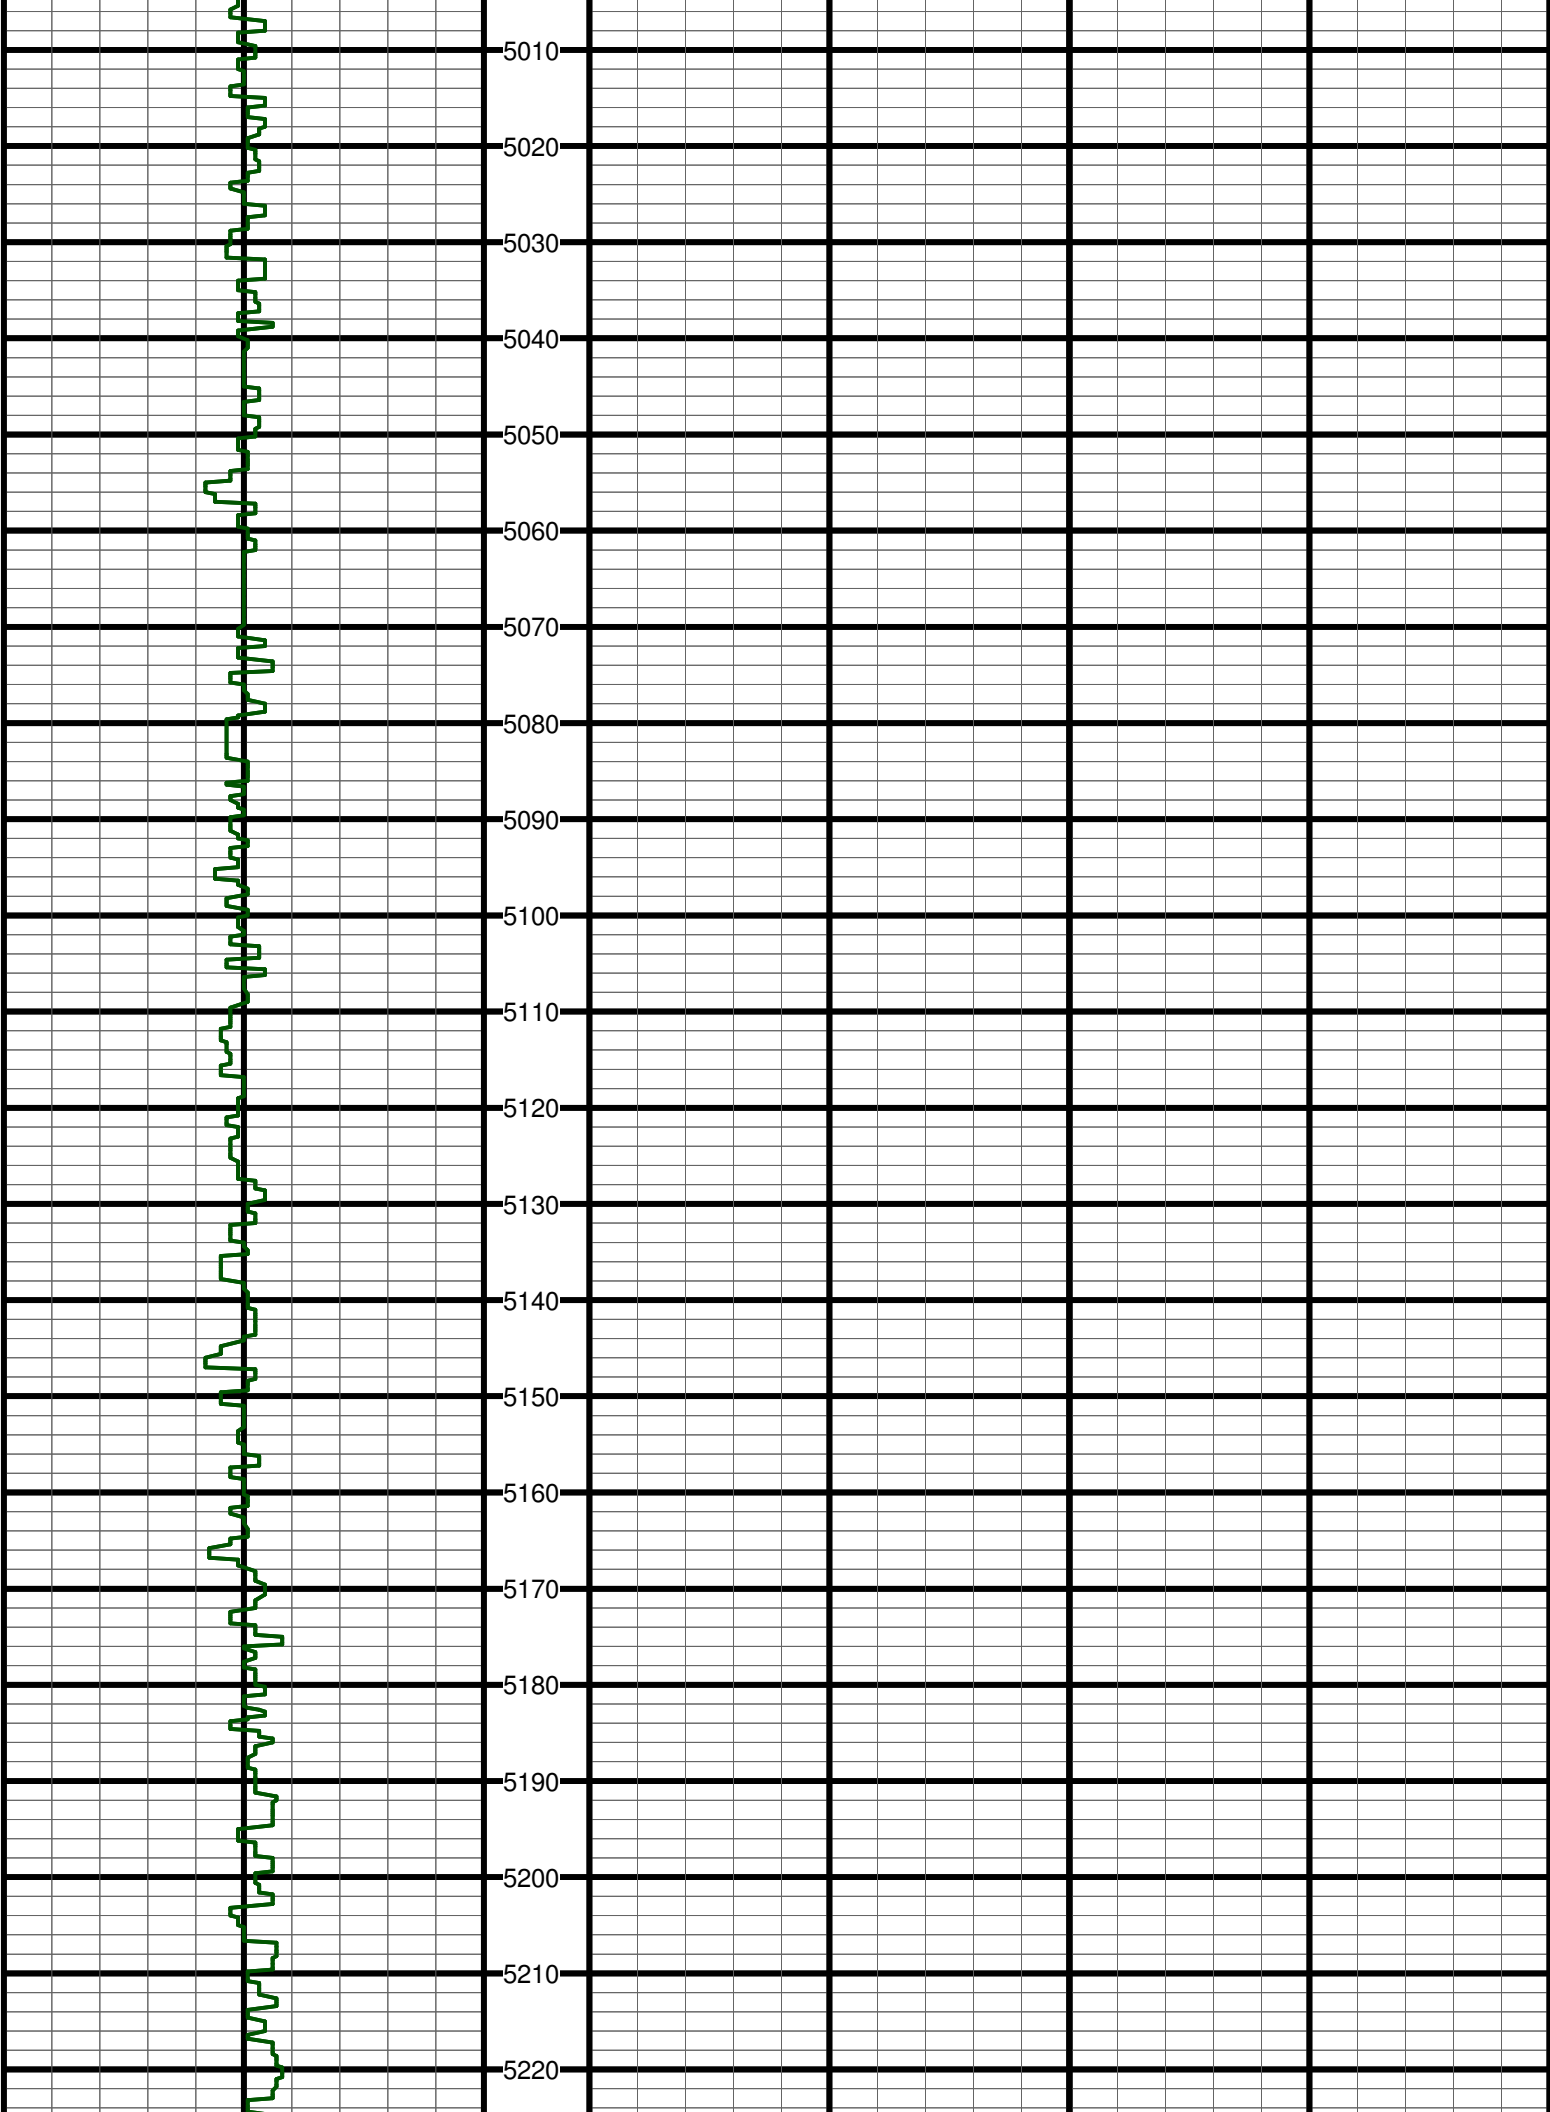

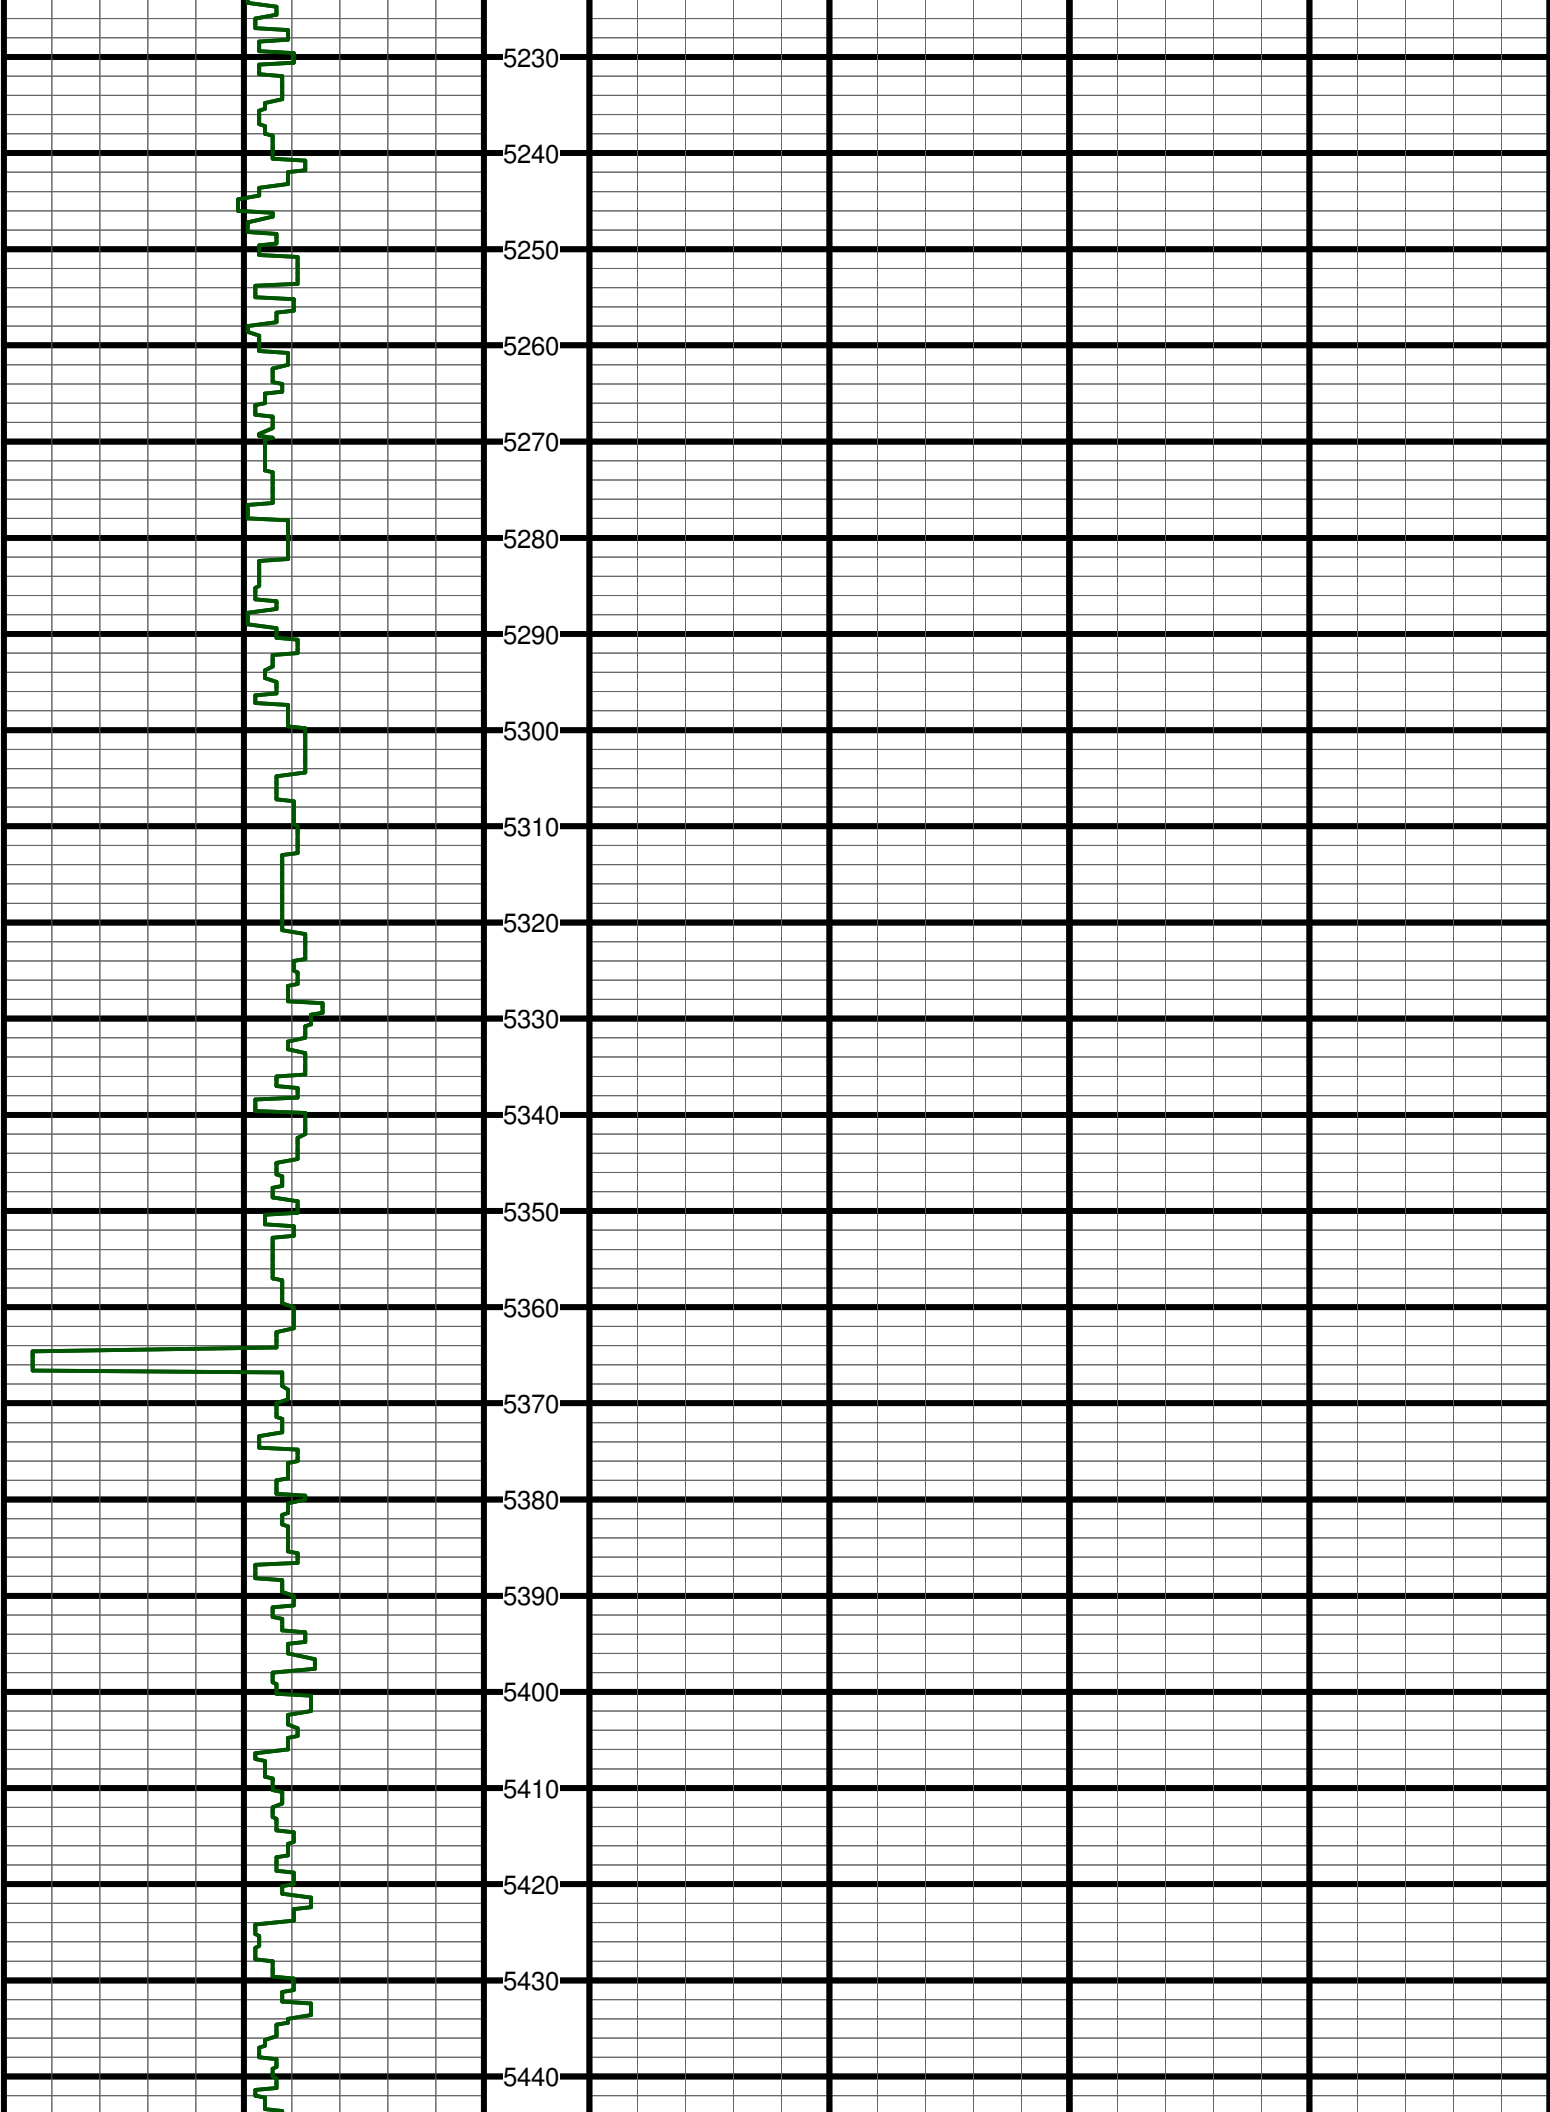

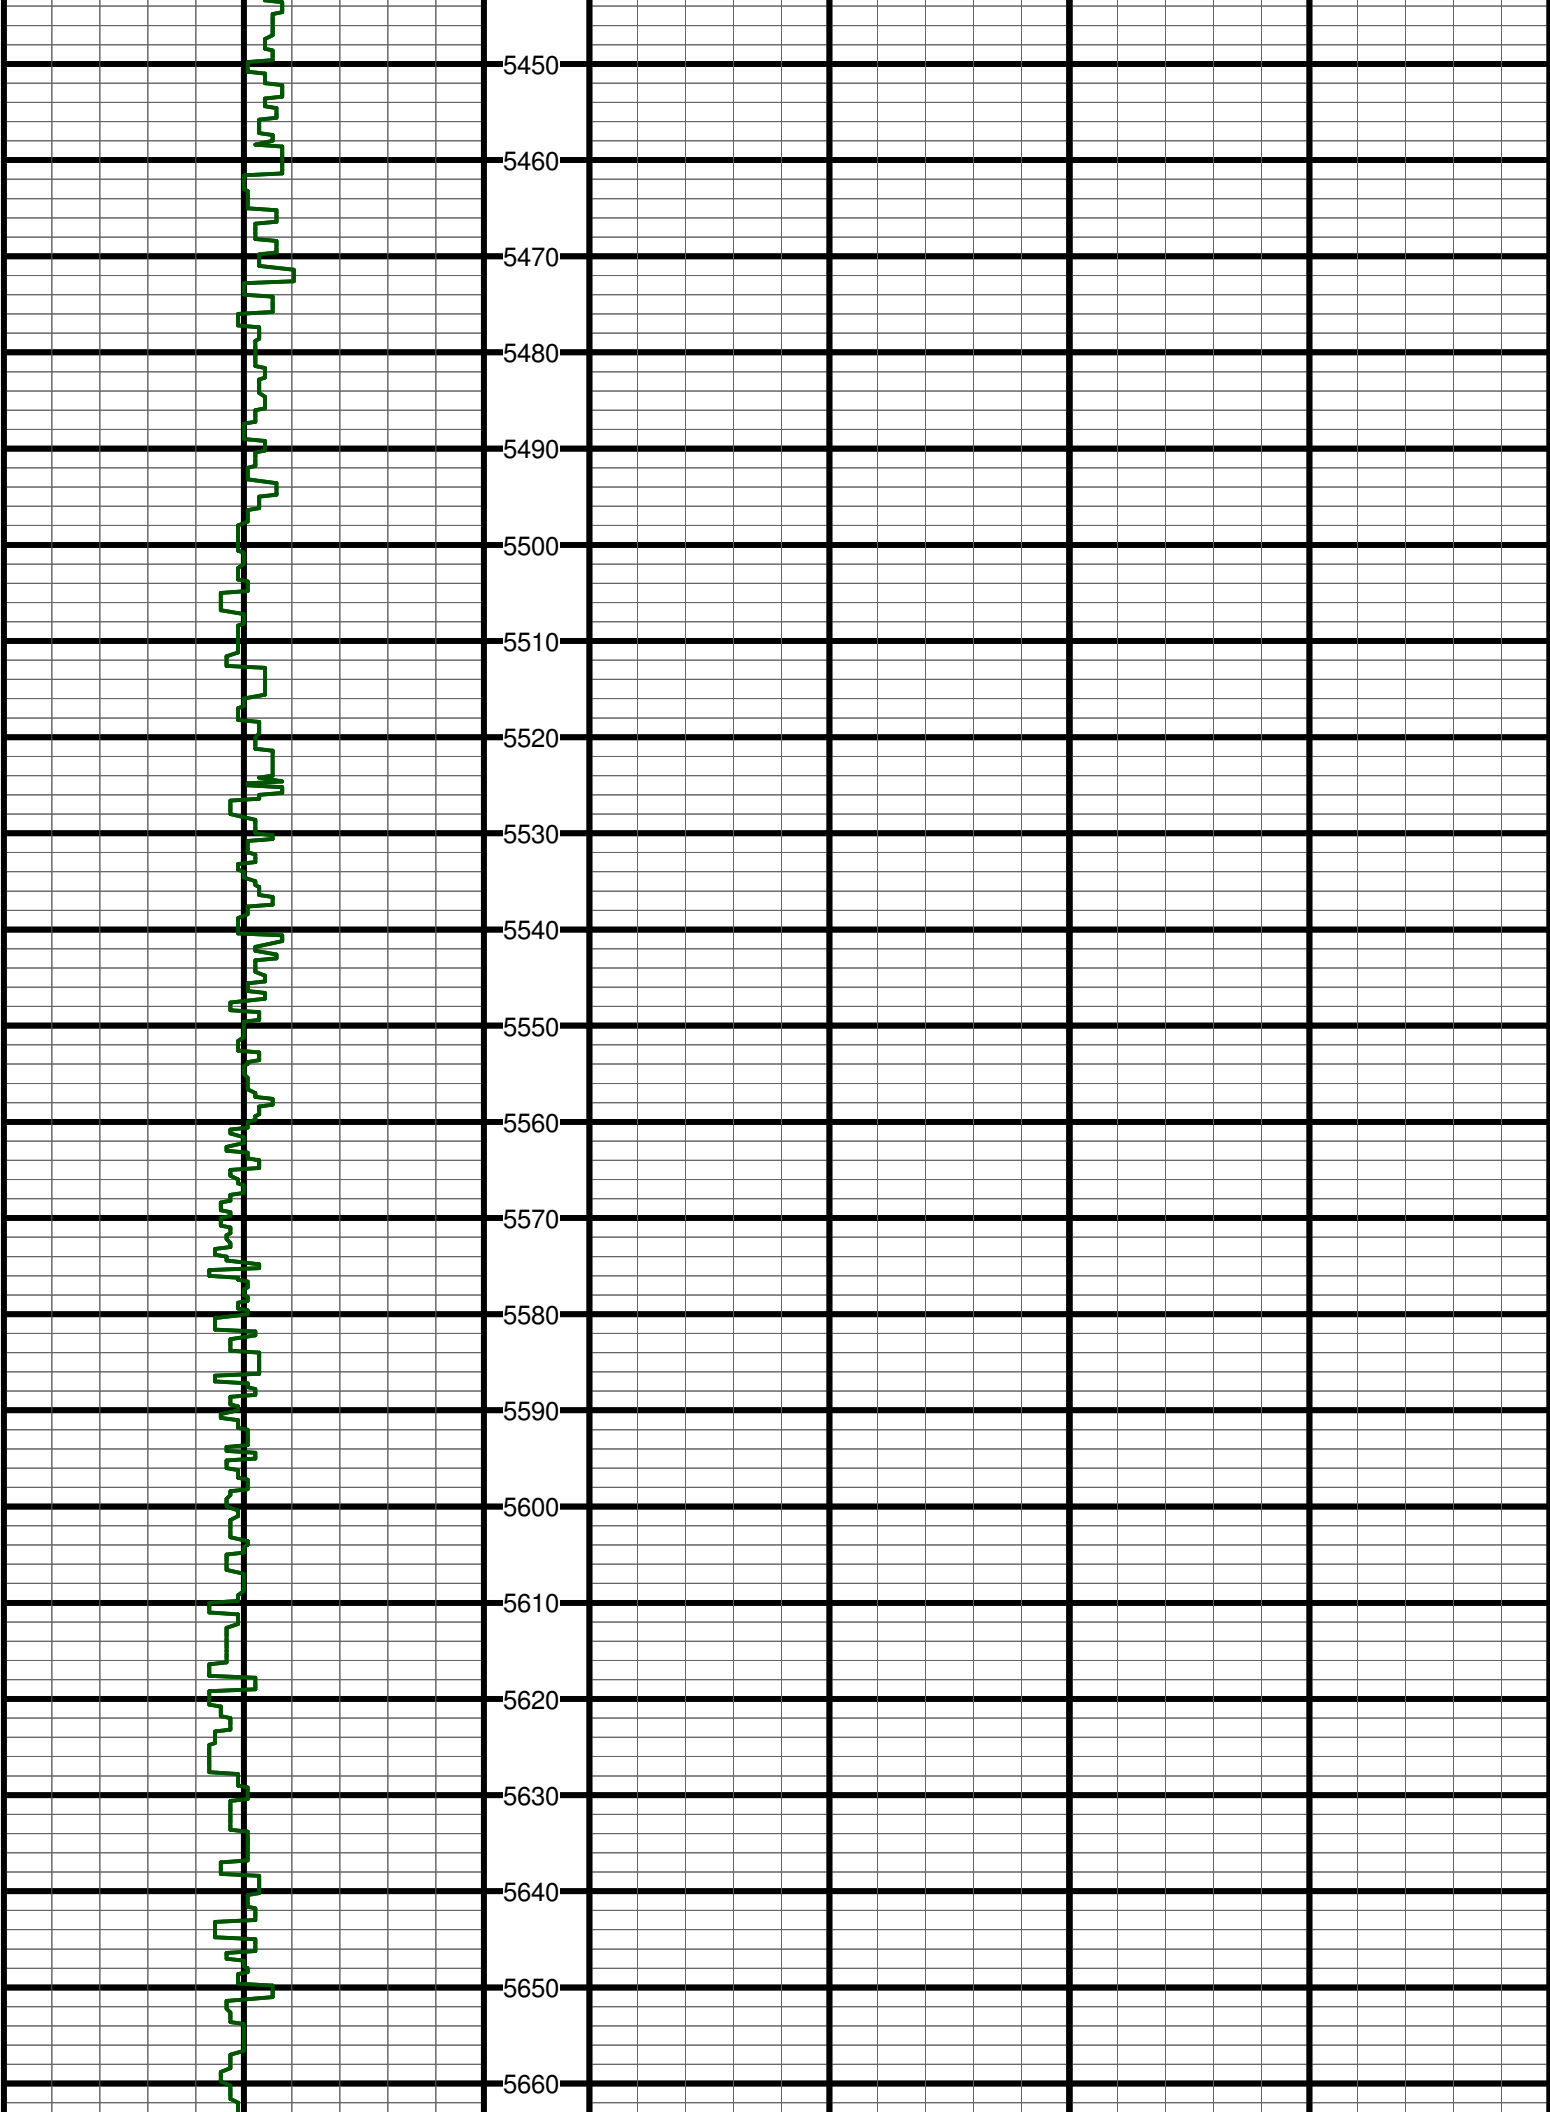

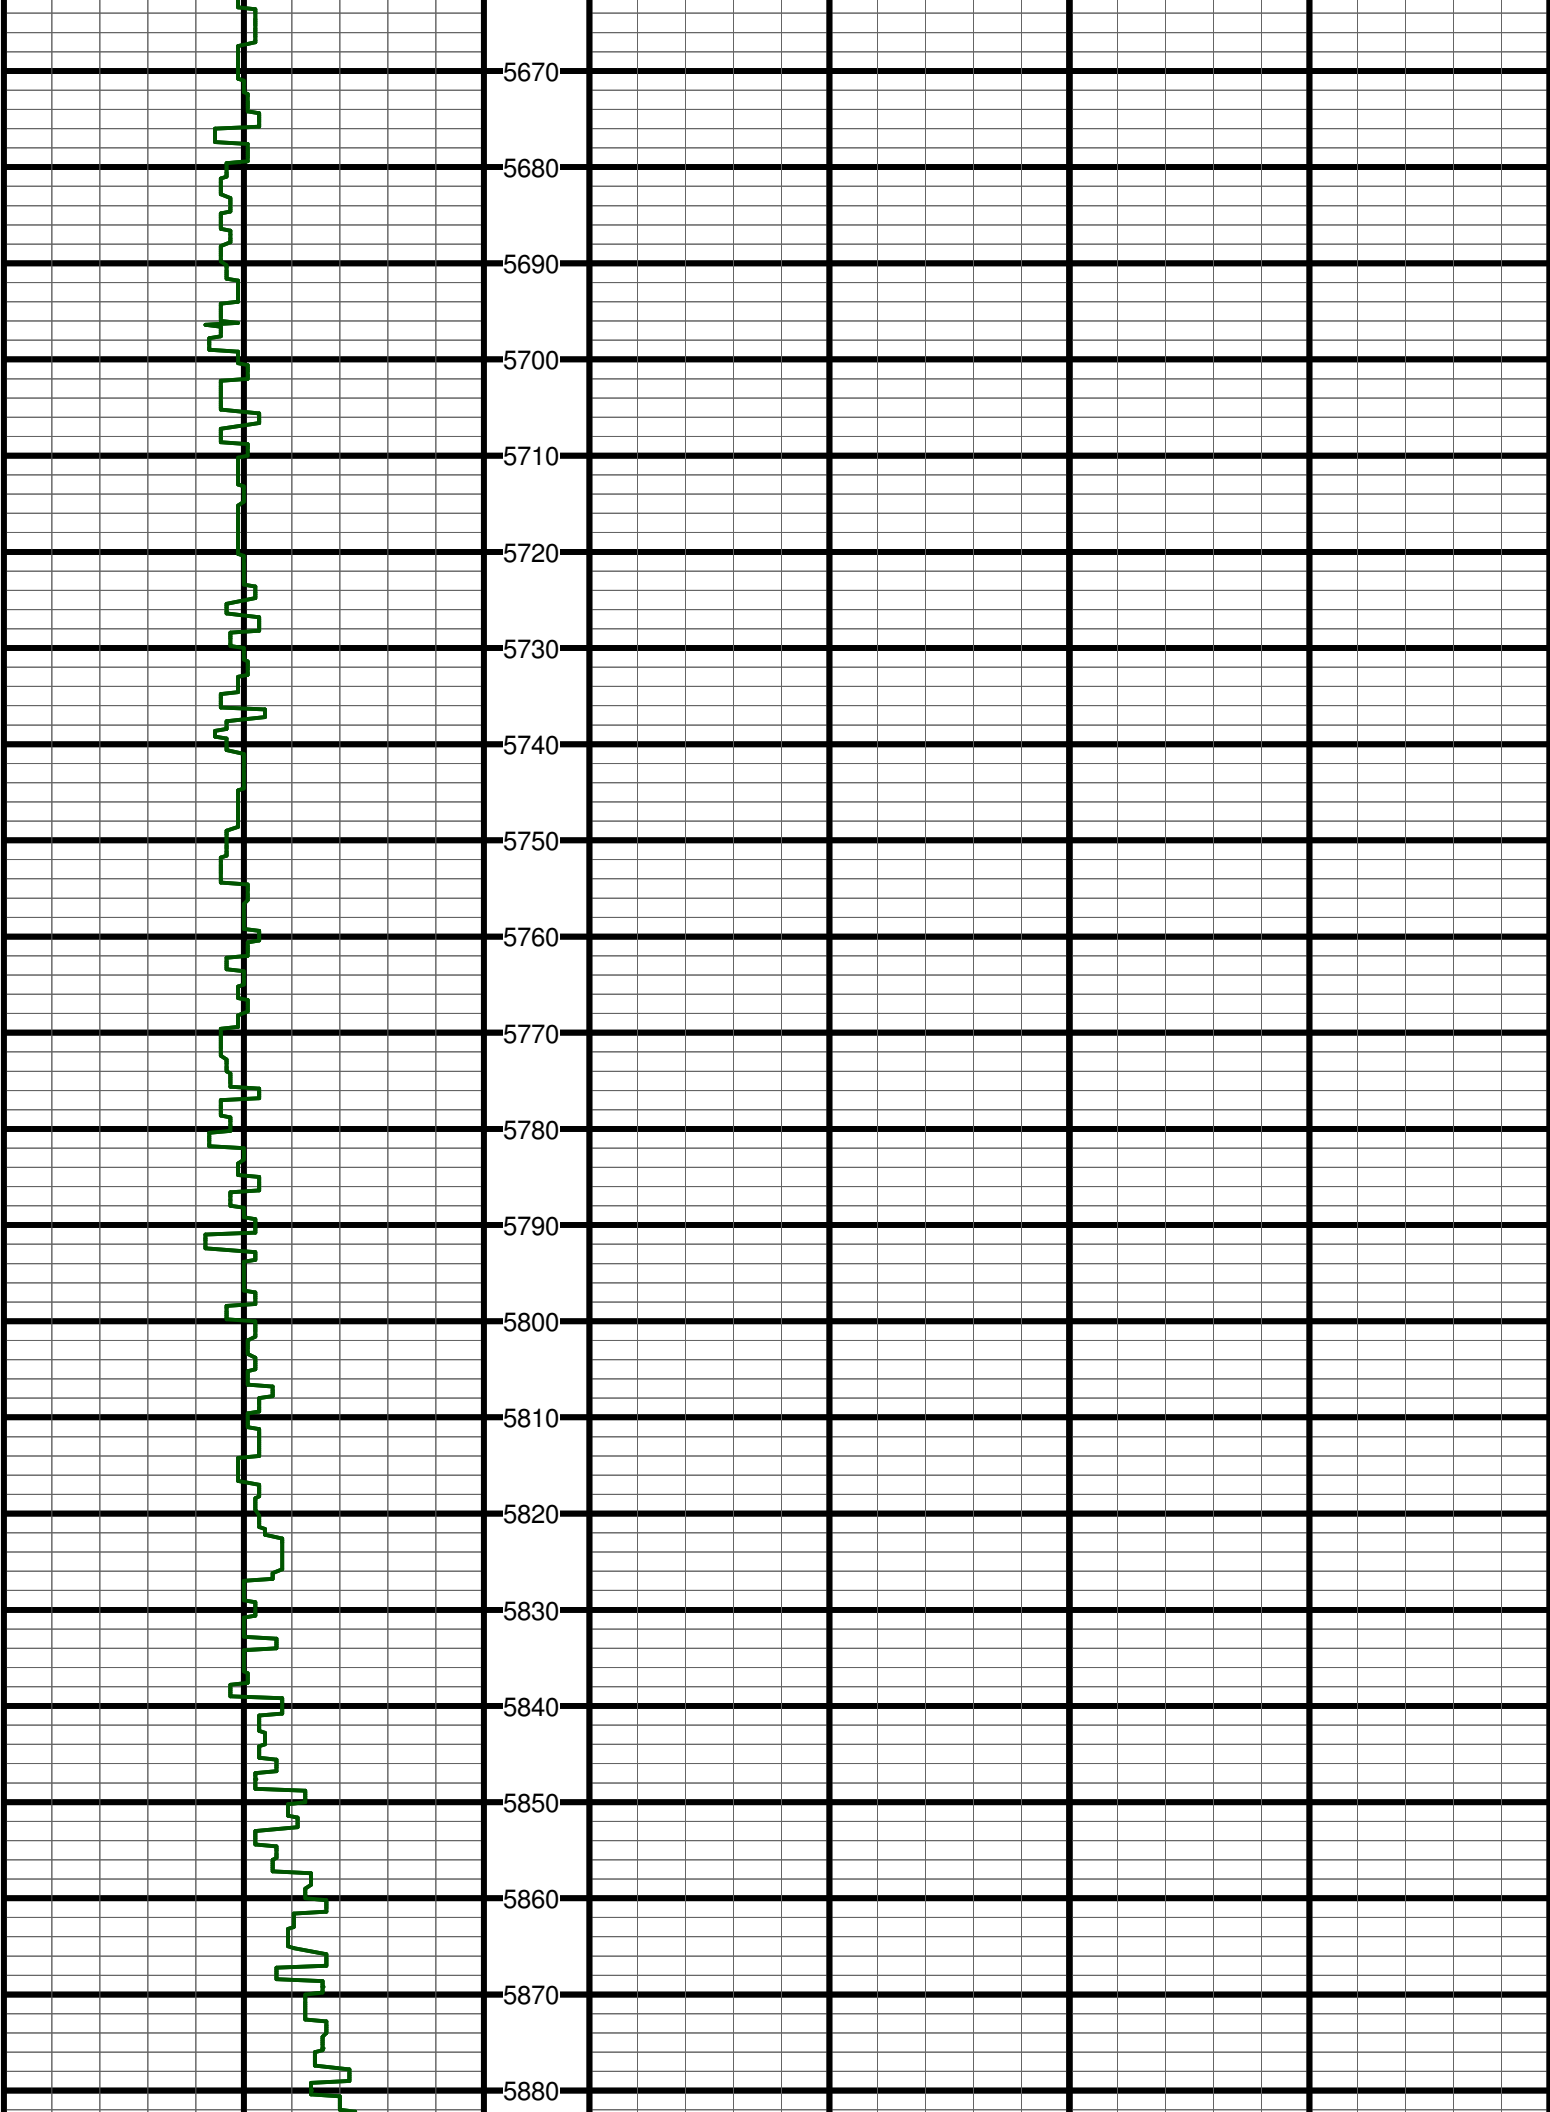

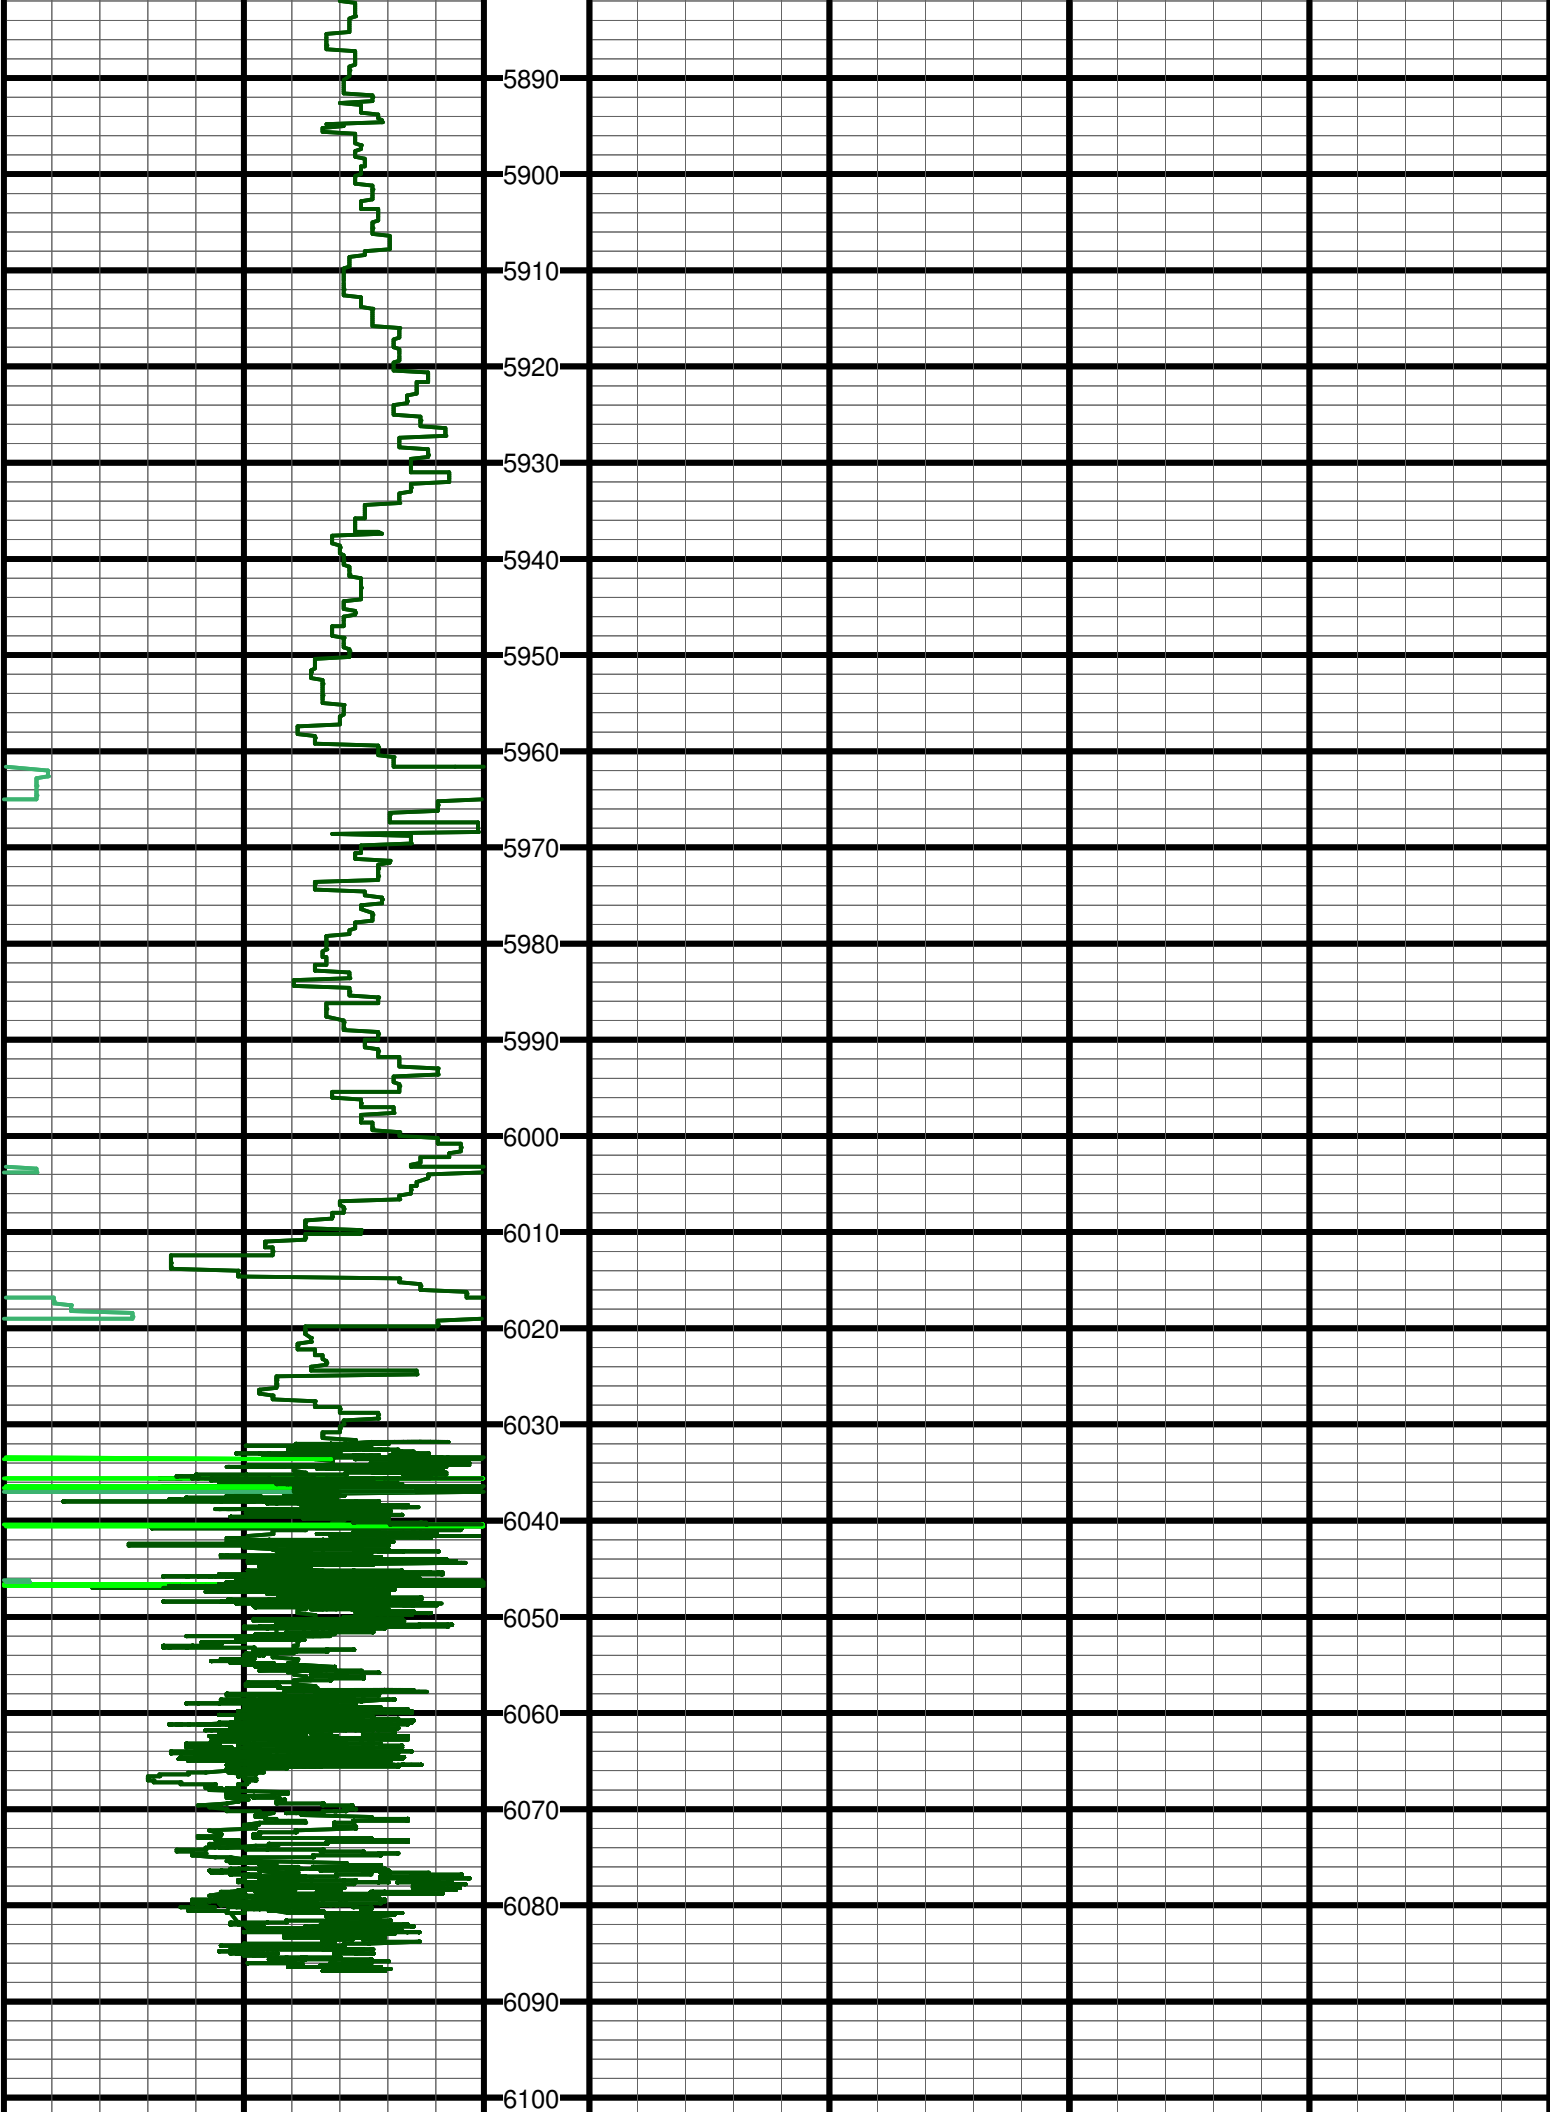

[illegible]

