

1920 Brass Cap,  
0.6' High, Steel Post  
Lat: 39.481786°  
Long: 108.178033°


**T7S, R97W, 6th P.M.**

**Caerus Oil & Gas LLC**


**PUCKETT SWD E1-797**  
**TRACT 63, SECTION 1, T7S, R97W, 6th P.M.**  
**GARFIELD COUNTY, COLORADO**

**BASIS OF BEARINGS**  
BASIS OF BEARINGS IS A G.P.S. OBSERVATION  
**BASIS OF ELEVATION**

SPOT ELEVATION AT THE NORTHWEST CORNER OF SECTION 30, T5S, R95W, 6th P.M. TAKEN FROM THE FORKED GULCH QUADRANGLE, COLORADO, GARFIELD COUNTY, 7.5 MINUTE SERIES (TOPOGRAPHICAL MAP) PUBLISHED BY THE UNITED STATES DEPARTMENT OF THE INTERIOR, GEOLOGICAL SURVEY. SAID ELEVATION IS MARKED AS BEING 5966 FEET.

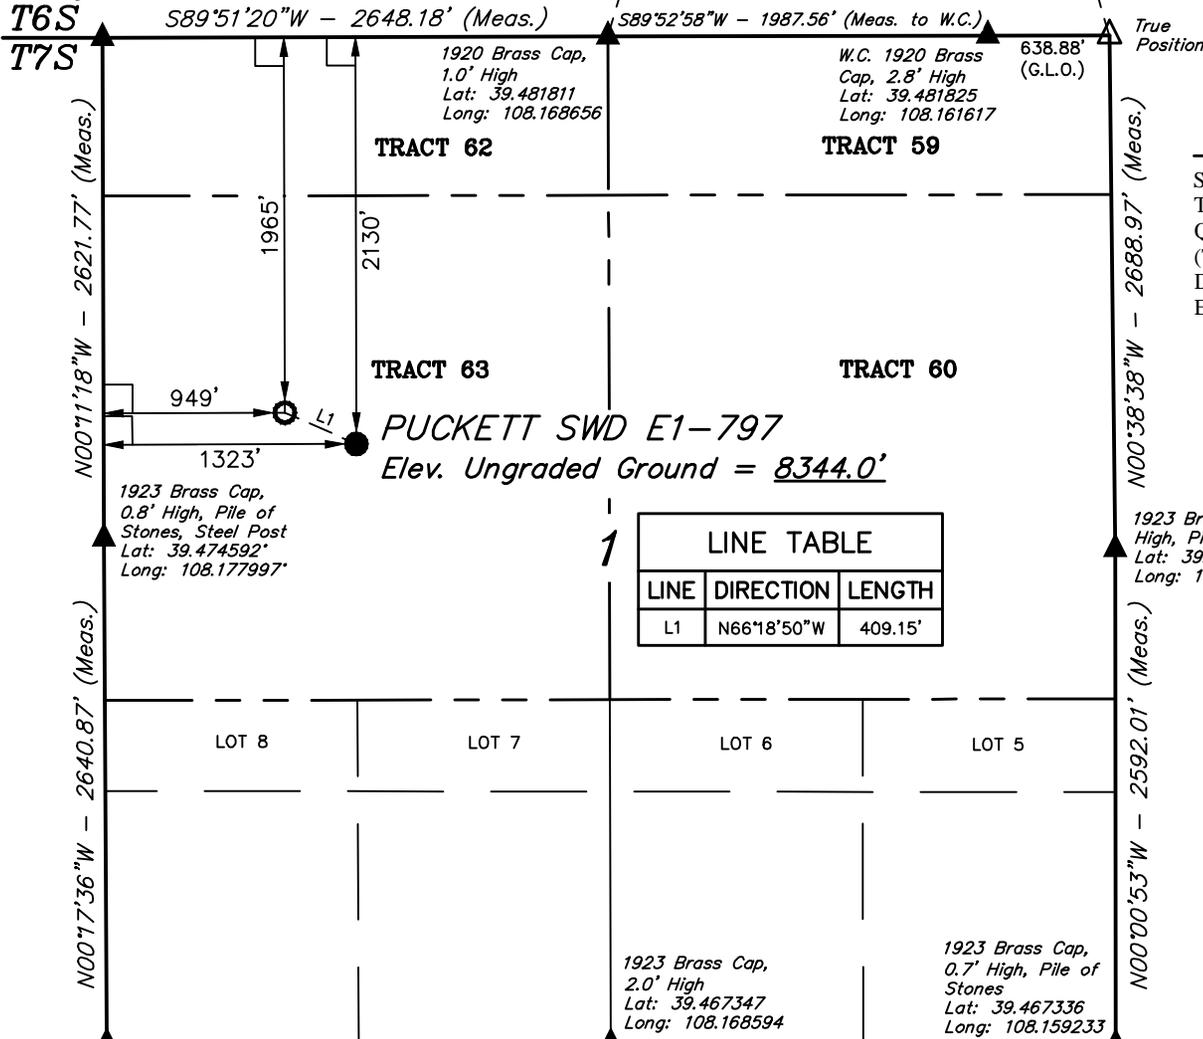

LINE TABLE		
LINE	DIRECTION	LENGTH
L1	N66°18'50"W	409.15'

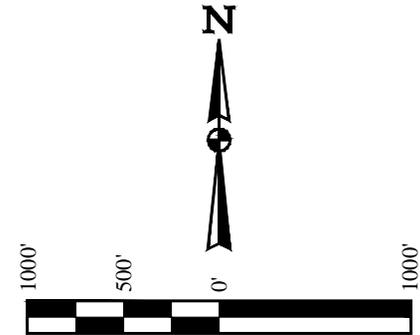

**CERTIFICATE**  
THIS IS TO CERTIFY THAT THE ABOVE PLAT WAS PREPARED FROM FIELD NOTES OF ACTUAL SURVEYS MADE BY ME OR UNDER MY SUPERVISION AND THAT THE SAME ARE TRUE AND CORRECT TO THE BEST OF MY KNOWLEDGE AND BELIEF.

*Handwritten Signature*  
38130  
REGISTERED LAND SURVEYOR  
REGISTRATION NO. 19180  
STATE OF COLORADO 03-16-15

1923 Brass Cap,  
0.8' High, Steel Post  
Lat: 39.467342°  
Long: 108.177942°

N89°59'35"W - 2639.75' (Meas.)

N89°52'24"W - 2643.61' (Meas.)

R  
97  
W

PDOP = 1.2

**LEGEND:**

- └─┘ = 90° SYMBOL
- = PROPOSED WELLHEAD.
- = TARGET BOTTOM HOLE.
- ▲ = SECTION CORNERS LOCATED.
- △ = SECTION CORNERS RE-ESTABLISHED. (Not Set on Ground.)

<b>NAD 83 (TARGET BOTTOM HOLE)</b> LATITUDE = 39°28'35.05" (39.476403) LONGITUDE = 108°10'28.73" (108.174647)	<b>NAD 83 (SURFACE LOCATION)</b> LATITUDE = 39°28'33.43" (39.475953) LONGITUDE = 108°10'23.95" (108.173319)
<b>NAD 27 (TARGET BOTTOM HOLE)</b> LATITUDE = 39°28'35.13" (39.476425) LONGITUDE = 108°10'26.44" (108.174011)	<b>NAD 27 (SURFACE LOCATION)</b> LATITUDE = 39°28'33.51" (39.475975) LONGITUDE = 108°10'21.66" (108.172683)
<b>UTM NAD 27 ZONE 12</b> N: 14347911.40 E: 2437932.20	<b>UTM NAD 27 ZONE 12</b> N: 14347759.14 E: 2438311.98



**UELS, LLC**  
Corporate Office \* 85 South 200 East  
Vernal, UT 84078 \* (435) 789-1017

<b>SURVEYED BY: BRADEN BOX, B.B.</b>	<b>DATE: 10-20-14</b>
<b>DRAWN BY: M.D.</b>	<b>DATE DRAWN: 12-02-14</b>
<b>SCALE: 1" = 1000'</b>	<b>REVISED: 03-16-15 C.D.L.</b>

**WELL LOCATION PLAT**