


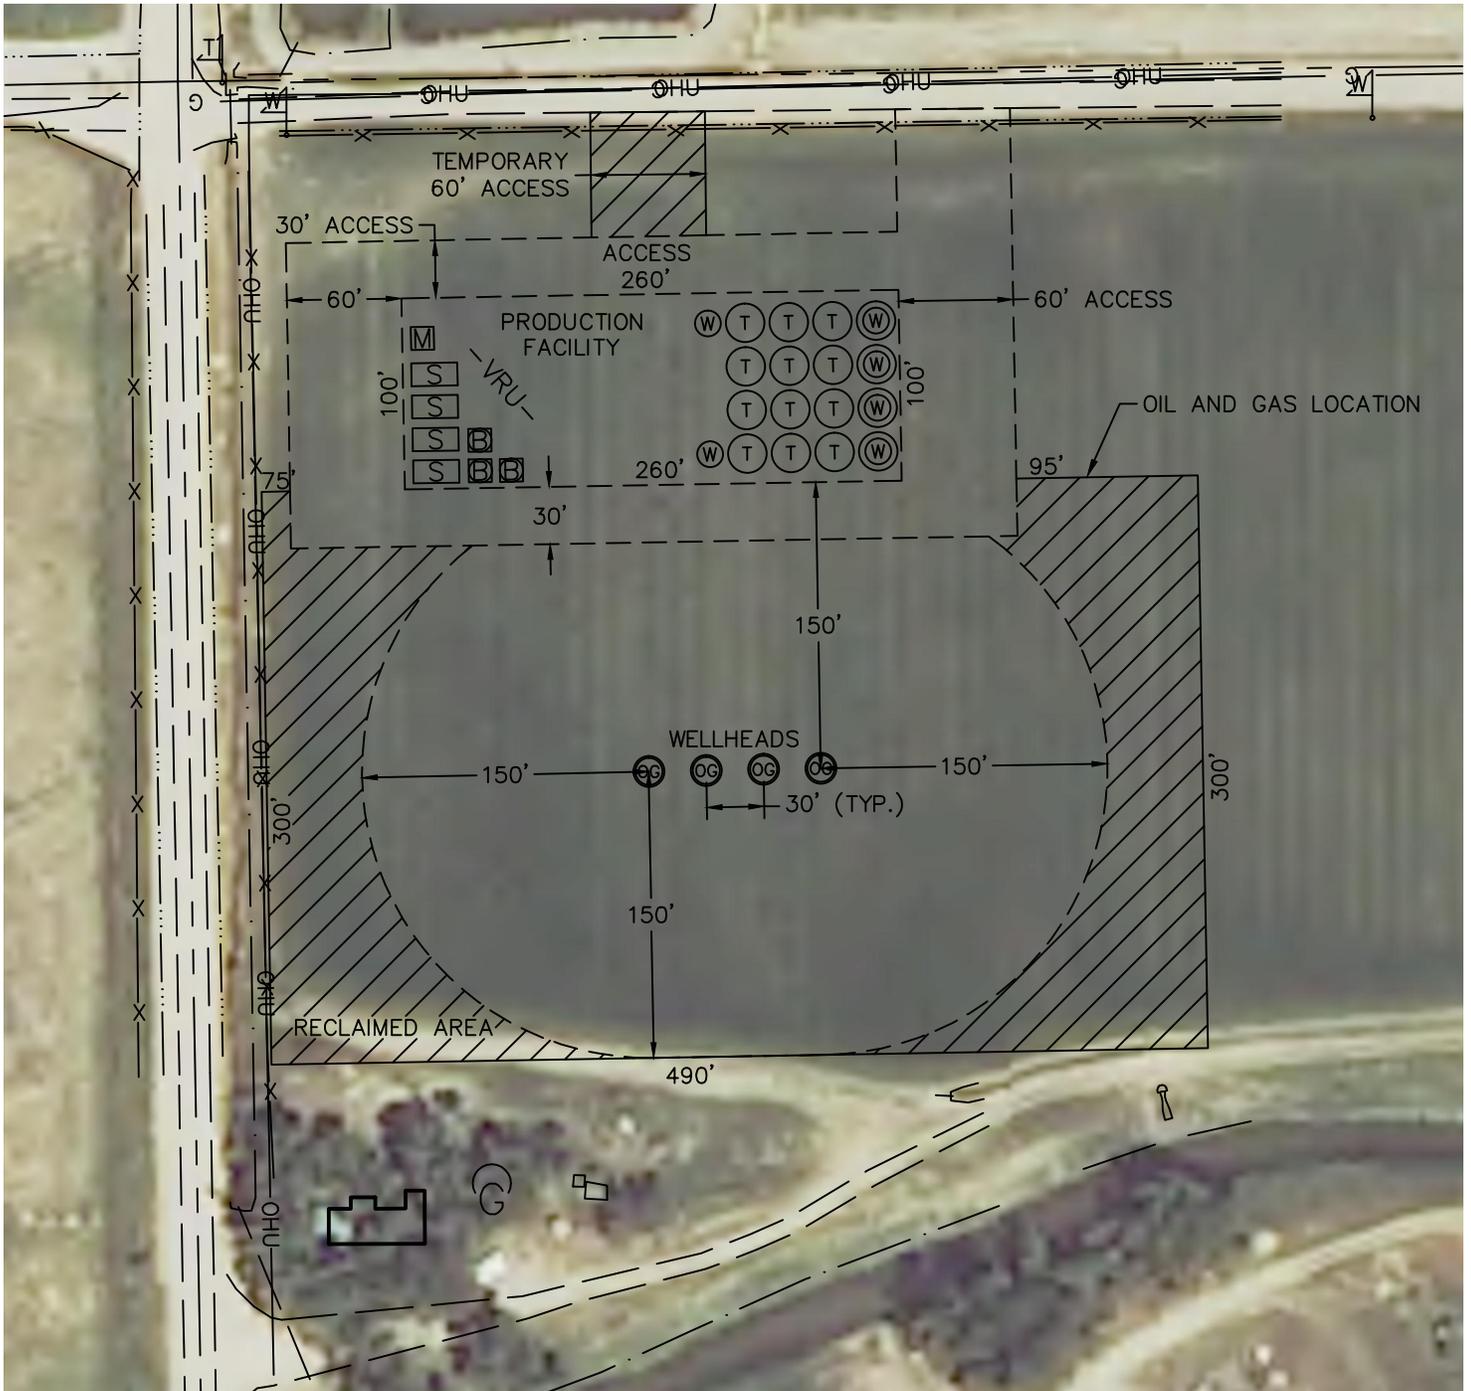

PROPOSED SCALED FACILITY DRAWING

LOLOFF FARMS 5N64W26G PAD

SECTION: 26
TOWNSHIP: 5N
RANGE: 64W



LEGEND

- PROPOSED WELL HEAD
- TANK BATTERY
- WATER TANK
- WATER VAULT
- SEPARATOR
- EDC
- METER
- VRU- VAPOR RECOVERY UNIT

TOTAL DISTURBED AREA OF LOCATION: ±4.7 ACRES
TOTAL SIZE OF LOCATION AFTER RECLAMATION: ±3.6 ACRES

