




Lat40°, Inc. 1635 Foxtrail Drive, Suite 325 Loveland, CO 970-776-3321


## MULTI-WELL PLAN

THIS MAP DOES NOT REPRESENT A BOUNDARY SURVEY  
LOLOFF FARMS 5N64W26E1 PAD

SECTION: 26  
TOWNSHIP: 5N  
RANGE: 64W

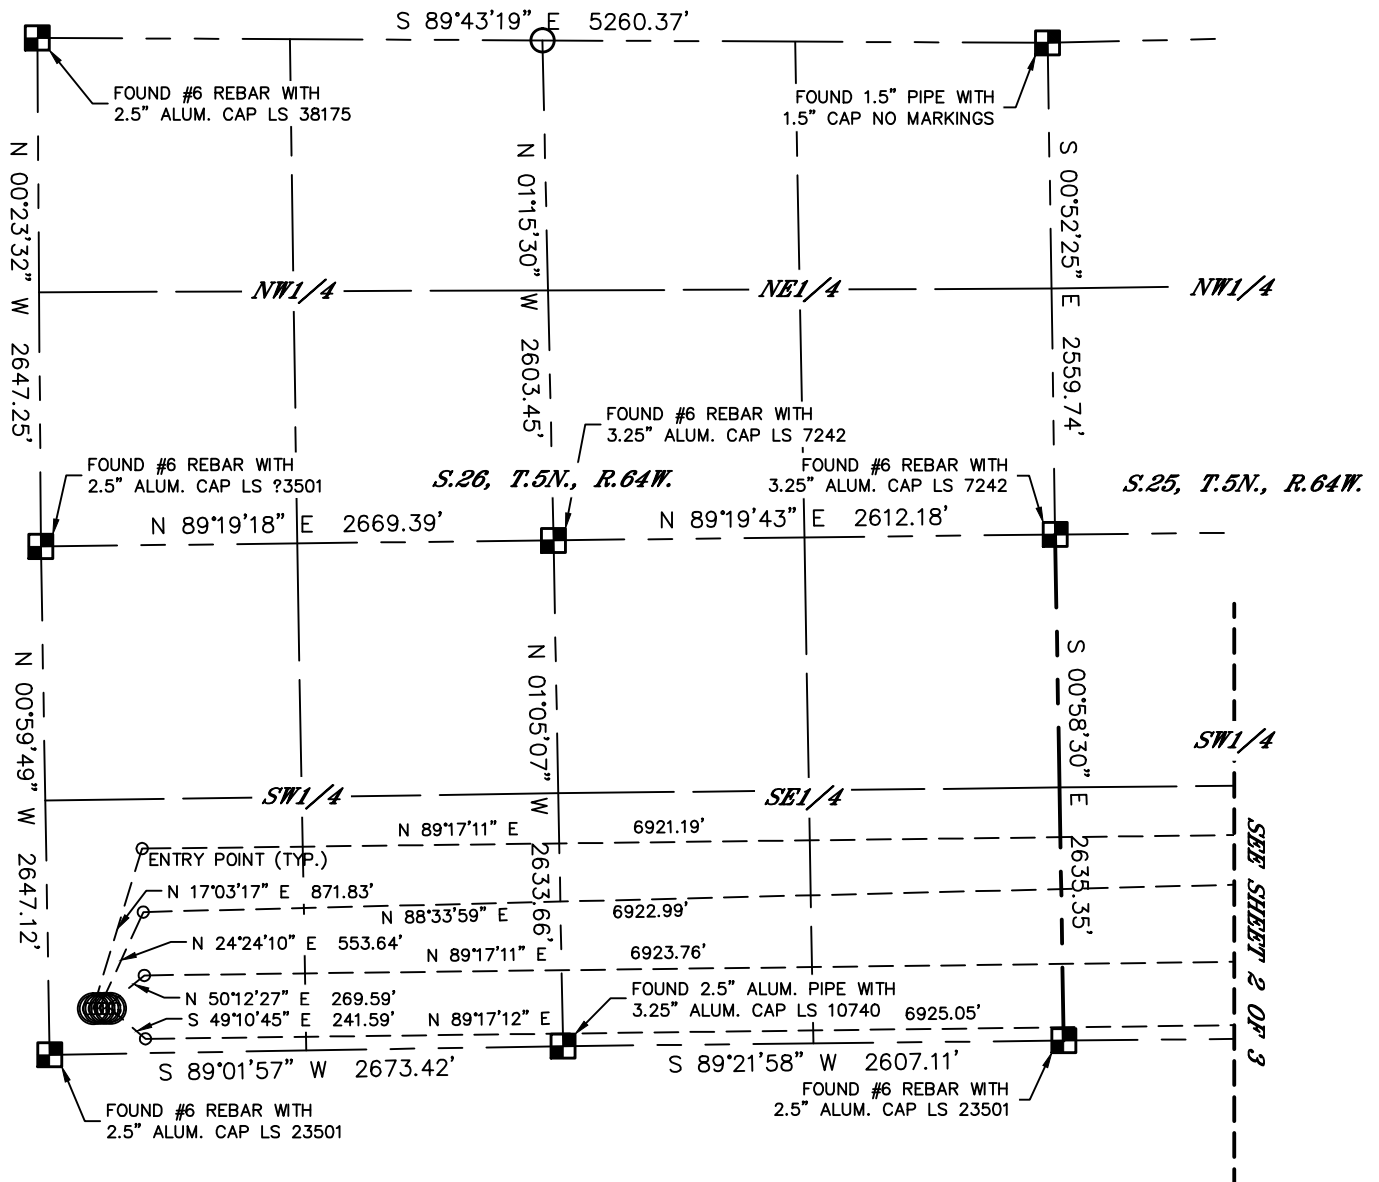

#	WELL NAME	BHL FOOTAGE			BHL LAT °	BHL LONG °
1	LOLOFF FARMS 26H-332	1065	FSL	2140	FWL	40.36607
2	LOLOFF FARMS 26H-232	822	FSL	2142	FWL	40.36540
3	LOLOFF FARMS 26I-312	405	FSL	2143	FWL	40.36426
4	LOLOFF FARMS 26I-402	75	FSL	2144	FWL	40.36335

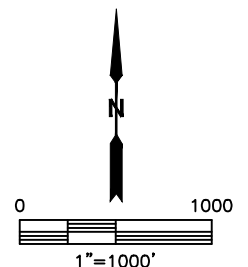

**SHEET 1 OF 3**

DATE: 3/9/2015  
PROJECT#: 2014021




Lat40°, Inc. 1635 Foxtrail Drive, Suite 325 Loveland, CO 970-776-3321

## MULTI-WELL PLAN

THIS MAP DOES NOT REPRESENT A BOUNDARY SURVEY  
LOLOFF FARMS 5N64W26E1 PAD

SECTION: 26  
TOWNSHIP: 5N  
RANGE: 64W

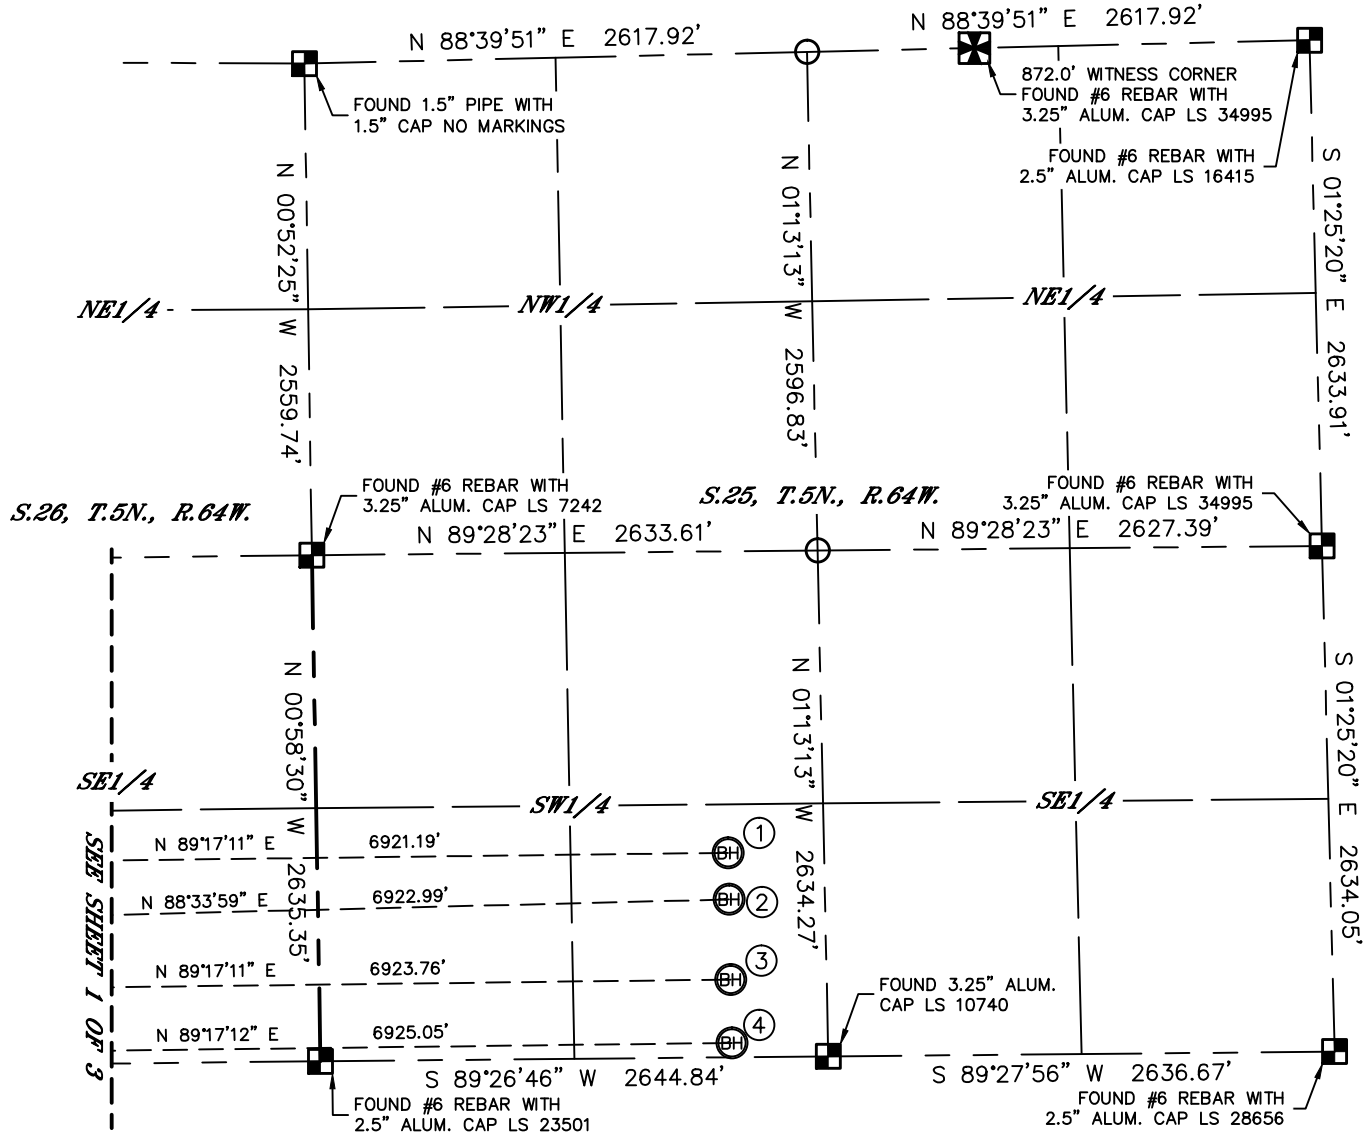

#	WELL NAME	BHL FOOTAGE			BHL LAT °	BHL LONG °
1	LOLOFF FARMS 26H-332	1065	FSL	2140	FWL	40.36607 -104.49975
2	LOLOFF FARMS 26H-232	822	FSL	2142	FWL	40.36540 -104.49974
3	LOLOFF FARMS 26I-312	405	FSL	2143	FWL	40.36426 -104.49972
4	LOLOFF FARMS 26I-402	75	FSL	2144	FWL	40.36335 -104.49971

SHEET 2 OF 3

DATE: 3/9/2015  
PROJECT#: 2014021




Lat40°, Inc. 1635 Foxtrail Drive, Suite 325 Loveland, CO 970-776-3321

# MULTI-WELL PLAN

LOLOFF FARMS 5N64W26I PAD

SECTION: 26  
TOWNSHIP: 5N  
RANGE: 64W

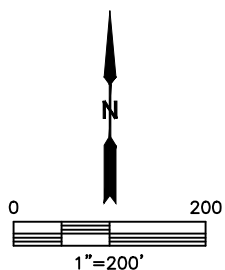

***SHEET 3 OF 3***

DATE: 3/9/2015  
PROJECT#: 2014021