


# TROUDT 32-M PAD LOCATION DRAWING

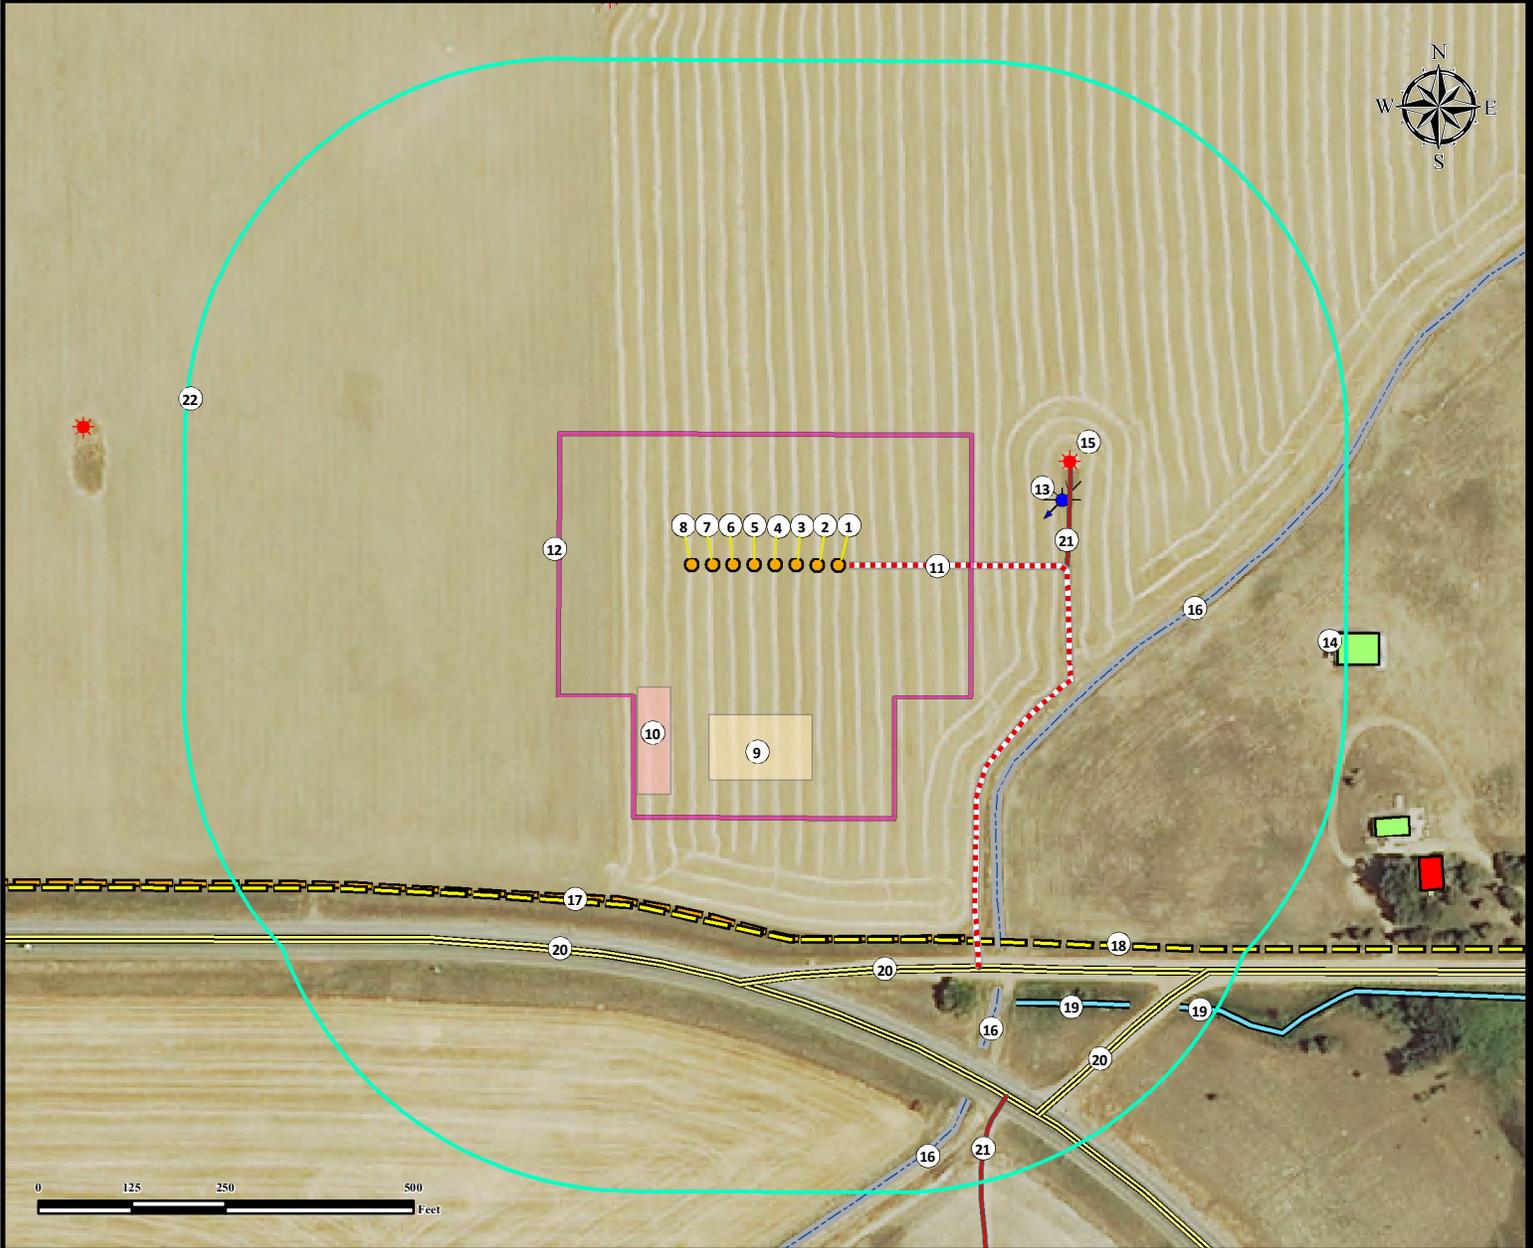

1. Proposed Well TROUDT 1.
2. Proposed Well TROUDT 2.
3. Proposed Well TROUDT 3.
4. Proposed Well TROUDT 4.
5. Proposed Well TROUDT 5.
6. Proposed Well TROUDT 6.
7. Proposed Well TROUDT 7.
8. Proposed Well TROUDT 8.
9. Proposed Tank Battery.
10. Proposed Separator Pad.
11. Proposed Access Road.

12. Operational Disturbance Area.
13. Water Well (Permit #60651) is ±392' NE.
14. Building is ±755' SE.
15. Existing Well (Haley 44-32) is ±416' NE.
16. Concrete Ditches are ±412' SE, ±638' SE, and ±757' SE.
17. Fence is ±477' SW.
18. Powerline is ±485' SW.
19. Ditches are ±667' SE, and ±799' SE.
20. Public Roads are ±530' SW, ±537' S, and ±780' SE.
21. Private Roads are ±389' E, and ±772' SE.
22. 500' Radius.

## Legend

- |               |                      |                        |
|---------------|----------------------|------------------------|
| Proposed Well | Private Road         | Disturbance Area       |
| Existing Well | Ditch                | 500' Radius            |
| Water Well    | Proposed Access Road | Building Unit          |
|               | Public Road          | Building               |
|               | Fence                | Proposed Tank Battery  |
|               | Concrete Ditch       | Proposed Separator Pad |

## Measured from Nearest Well or Facility

Building -	±671' SE
Building Unit -	±826' SE
Surface Water (Concrete Ditch) -	±258' SE
Public Road - (CR 12 1/2)	±206' SW
Prop. Line (Weld County)	±152' SW
Utility (Power Line) -	±160' SW
Railroad -	±5280' E

## Measured from Nearest Well

Water Well - ±311' NE	SWL = 0'
Permit: 60651	Receipt: 9064930
Water Well - ±2474' SW	SWL = 56'
Permit: 9601	Receipt: 9060195

## Reference Location

**\*\* TROUDT 4 \*\***  
 Lat: 40.089066°  
 Long: -104.909015° (NAD83)  
 Elevation: 5078 Feet  
 537' FSL & 1035' FEL  
 PDOP: 2.5  
 Operator: Alan Hnizdo

## Disturbance Acreage:

5.71 Acres Drilling Operations  
 2.85 Acres Interim Reclaim

Current Surface Use: Dry Land Crop  
 Future Surface Use: Dry Land Crop



FIELD DATE:  
07-12-14

DRAWING DATE:  
03-02-15

BY:  
CSG

CHECKED BY:  
FMB

SITE NAME:  
TROUDT 32-M PAD

SURFACE LOCATION:  
SE1/4 SE1/4, SEC. 32, T2N, R67W, 6TH P.M.  
WELD COUNTY, COLORADO

PREPARED FOR:

