



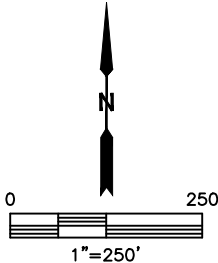

Lat40°, Inc. 1635 Foxtrail Drive, Suite 325 Loveland, CO 970-776-3321

LOCATION DRAWING
LEDFORD 22Y-HZ PAD

SECTION: 22
TOWNSHIP: 5N
RANGE: 64W

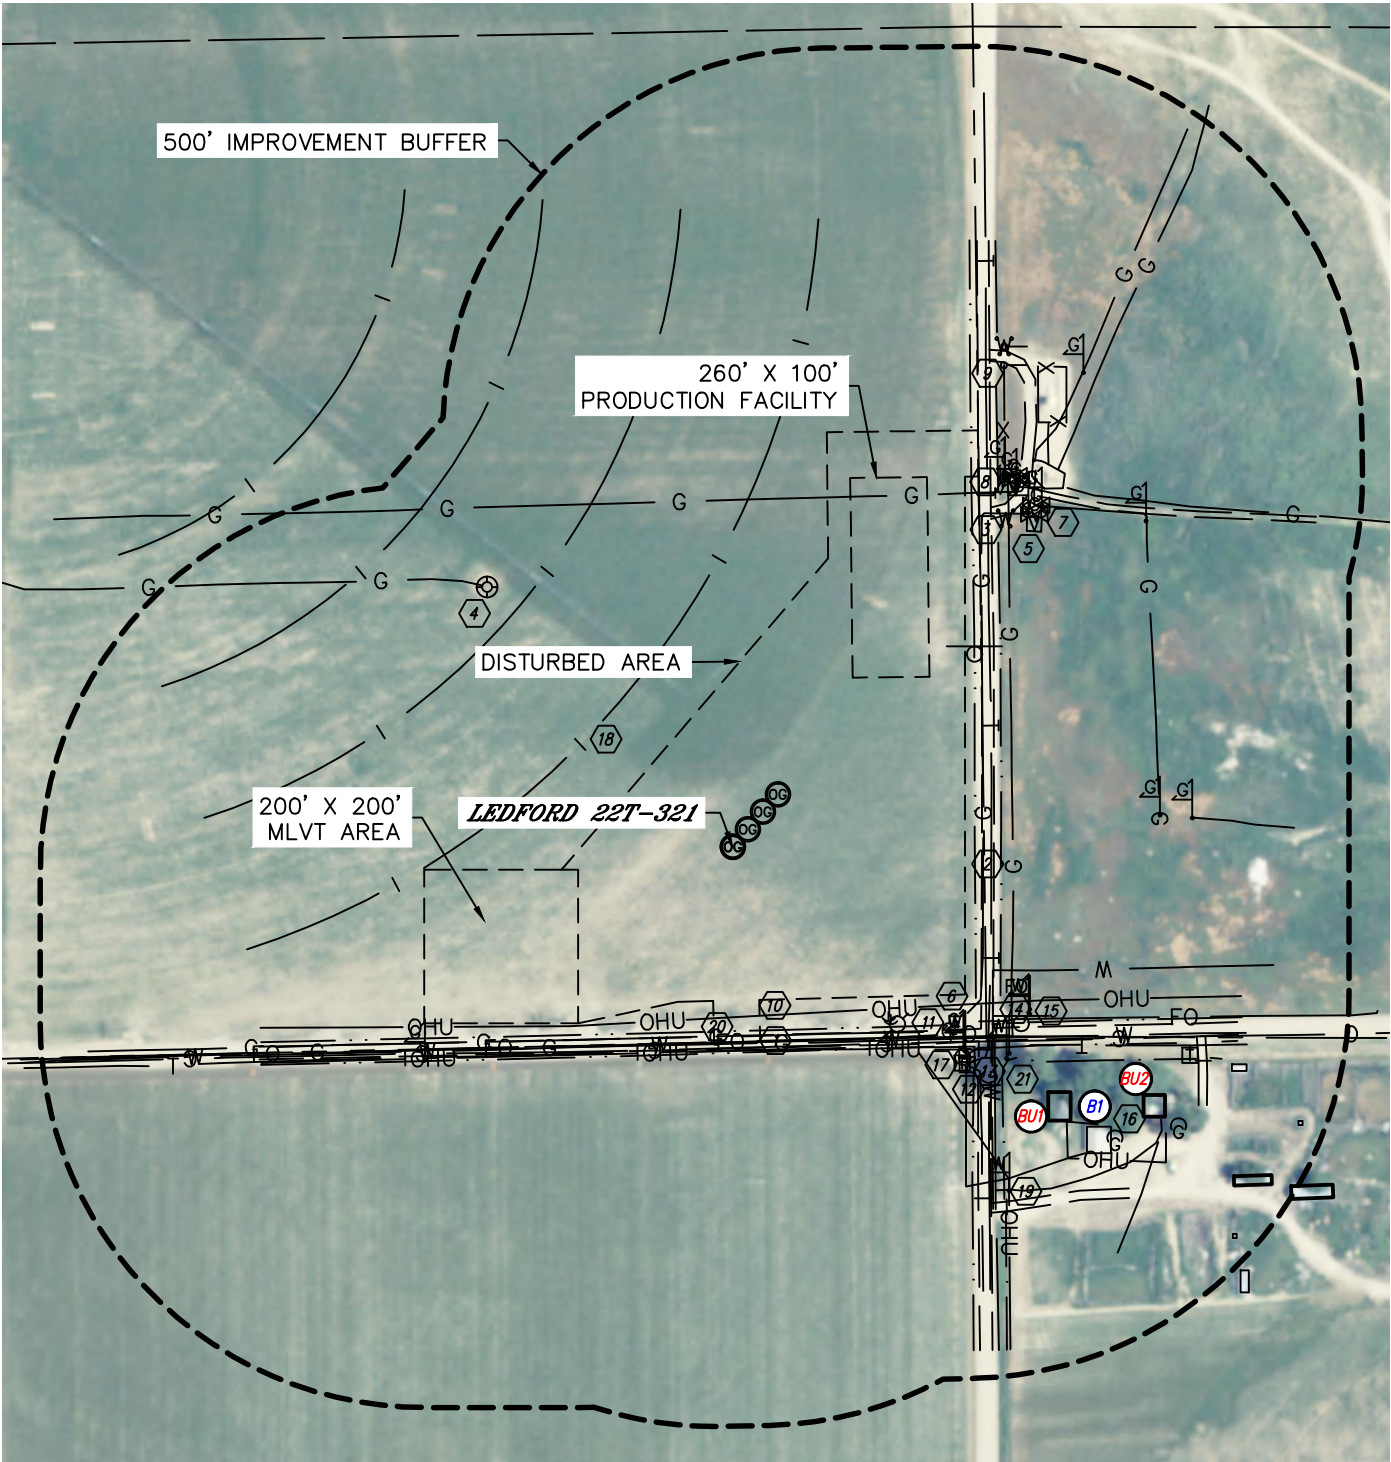

























Lat40°, Inc. 1635 Foxtrail Drive, Suite 325 Loveland, CO 970-776-3321

LOCATION DRAWING

LEDFORD 22Y-HZ PAD

SECTION: 22
TOWNSHIP: 5N
RANGE: 64W

IMPROVEMENTS:
(MEASURED FROM THE PROPOSED LEDFORD 22T-321 WELL LOCATION)

-  BUILDING UNIT **BU1** 520' SE, **BU2** 625' SE
-  BUILDING **B1** 588' SE
-  COUNTY ROAD 54 246' S
-  COUNTY ROAD 57 325' E
-  ACCESS ROAD 543' & 599' NE, 573' & 652' SE
-  EX. WELL HEAD 466' NW
-  EX. PRODUCTION EQUIPMENT (NOBLE) 561', 620' & 681' NE
-  GAS MARKER 399' SE, 558' & 599' E, 580', 596', 599', 685' & 768' NE
-  GAS VALVE 585', 595', 604' & 606' NE
-  FENCE 576' NE
-  GATE 720' NE
-  OVERHEAD UTILITY LINE 222' & 266' S, 563' SE
-  POWER POLE 315' SE
-  TELEPHONE PEDESTAL 408', 410', 416' & 654' SE
-  TELEPHONE MARKER 403' & 451' SE
-  WATER MARKER 402', 442' & 449' SE
-  FIBER OPTIC MARKER 444' SE
-  PROPANE TANK 626' SE
-  SIGN 399' & 435' SE, 409' NE
-  IRRIGATION PIVOT TRACK 236', 415' & 596' NW
-  CULVERT 581' & 664' SE
-  BARROW DITCH 240' & 268' S, 315' & 349' E, 428', 447', 465' & 615' SE, 753' NE
-  DITCH 455' SE

SHEET 2 OF 2

DATE: 1/12/2015
PROJECT#: 2013182