

**NOBLE ENERGY INC.**  
 UPV 31-07G3  
 SWNE 31-6N-63W  
 1934' FNL & 1935' FEL  
 WELD COUNTY, CO  
 Wattenberg  
**CURRENT WELLBORE SCHEMATIC**  
 with PROPOSED P&A  
 5/4/2015

API: 05-123-18976  
 COGCC #


GL Elev: 4631'  
 KB Elev: 4645'

**Spud Date:** 8/6/1995

**Surface Casing :**  
 7" 17# @ 452'  
 Cement: 200 sx  
 TOC: Surface

**TOC @ 5470'**

**Production Casing :**  
 3 1/2" 7.7# @ 6941'  
 Cement: 160 sx  
 TD: 8/12/1995

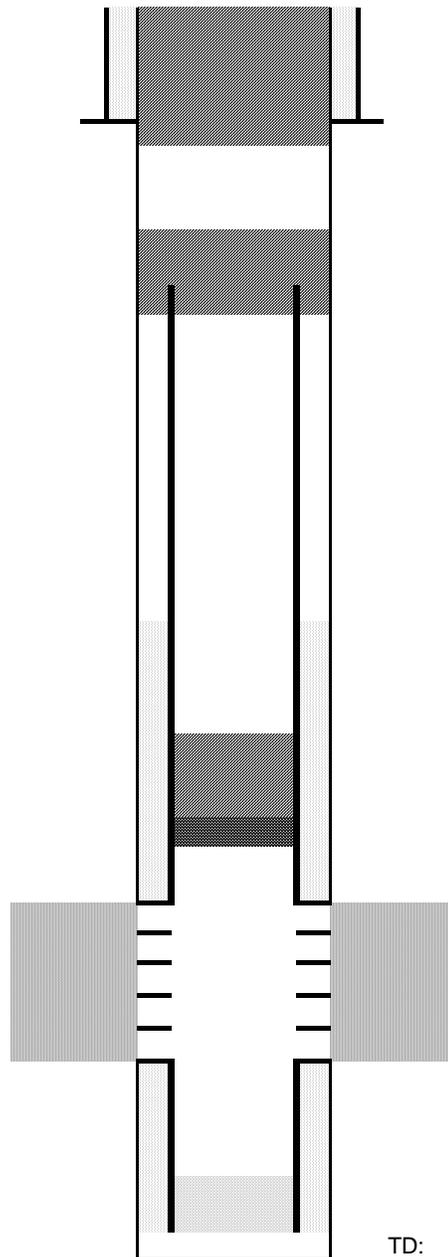

Cut surface casing off 6'-8' below surface.

Pump approx 175 sx shoe plug @ 750'  
 Will bring cement to surface.

Pump 100 sx stub plug where csg was pulled  
 Cut and pull csg @ 2500'

Pump 10 sx balance plug @ 6721'

CIBP @ 6721'

Codell Perforations 6771' - 6783'

TD: 6962'