

LEGEND

- ◆ ~ FOUND ORIGINAL STONE
- ~ FOUND GLO BRASS CAP ON STEEL POST
- ⊕ ~ FOUND MONUMENT SET BY OTHERS AS NOTED
- ~ SET MONUMENT AS NOTED
- ~ WELL HEAD
- (M) ~ MEASURED IN FIELD
- L ~ 90° SYMBOL
- WC ~ WITNESS CORNER

BASIS OF BEARING:

THE LINE FROM THE W1/4 CORNER TO THE NW CORNER OF SECTION 12, TOWNSHIP 11 SOUTH, RANGE 90 WEST, 6TH P.M., WAS ASSUMED TO BEAR N. 0°02'50" W. AS MONUMENTED AND SHOWN HEREON.

CERTIFICATE OF SURVEY:

I, David G. Nicewicz, a Registered Land Surveyor in the State of Colorado, do hereby certify that the survey represented by this plat was made under my direction and supervision, and that this plat accurately represents this survey.

David G. Nicewicz P.L.S. No. 24963  
(for and on behalf of URS Corporation)



GAS WELL LOCATION PLAT

FALCON SEABOARD 11-90-12 #3



SURFACE LOCATION

Located in the SW 1/4 Section 12, T. 11 S., R. 90 W.,  
6th P.M., Gunnison County, Colorado

SURVEYED BY: DGN	DWG DATE: 12/01/14	David G. Nicewicz, PLS	
DRAFTED BY: MLD	SCALE: 1" = 1000'	cell: (720) 456-1104 david.nicewicz@urs.com	URS Corp. 804 Colorado Ave, Suite 201 Glenwood Springs Co 81610
JOB NO.: 22243490.14000	SHEET NO. 1 of 2		

URS CORP. OF GLENWOOD SPRINGS COLORADO, has in accordance with a request from ERIC SANFORD, for SG INTERESTS I, LTD, determined the location of FALCON SEABOARD 11-90-12 #3 SURFACE LOCATION to be 1847 FSL & 1848 FWL Section 12, Township 11 South, Range 90 West, of the Sixth Principal Meridian, Gunnison County, Colorado.



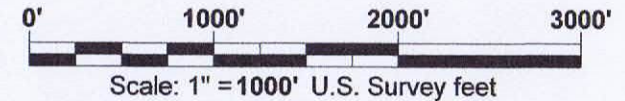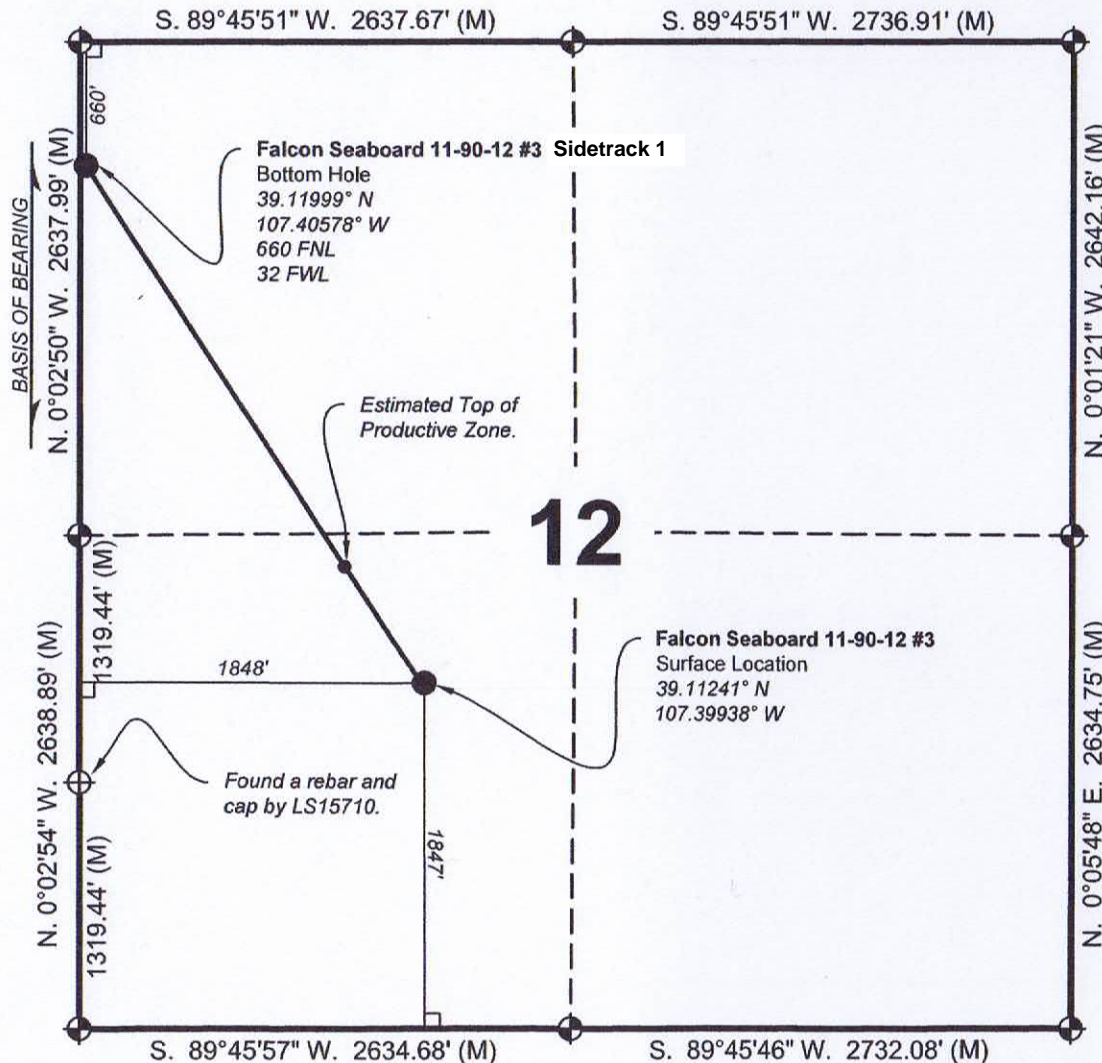

**LEGEND**

- ◆ ~ FOUND ORIGINAL STONE
- ~ FOUND GLO BRASS CAP ON STEEL POST
- ⊕ ~ FOUND MONUMENT SET BY OTHERS AS NOTED
- ~ SET MONUMENT AS NOTED
- ~ WELL HEAD
- (M) ~ MEASURED IN FIELD
- L ~ 90° SYMBOL
- WC ~ WITNESS CORNER

**BASIS OF BEARING:**

THE LINE FROM THE W1/4 CORNER TO THE NW CORNER OF SECTION 12, TOWNSHIP 11 SOUTH, RANGE 90 WEST, 6TH P.M., WAS ASSUMED TO BEAR N. 0°02'50" W. AS MONUMENTED AND SHOWN HEREON.

**CERTIFICATE OF SURVEY:**

I, David G. Nicewicz, a Registered Land Surveyor in the State of Colorado, do hereby certify that the survey represented by this plat was made under my direction and supervision, and that this plat accurately represents this survey.

David G. Nicewicz P.L.S. No. 24963  
(for and on behalf of URS Corporation)



**GAS WELL LOCATION PLAT**

**FALCON SEABOARD 11-90-12 #3 Sidetrack 1**  
**BOTTOM HOLE LOCATION**

Located in the NW 1/4 Section 12, T. 11 S., R. 90 W.,  
6th P.M., Gunnison County, Colorado

SURVEYED BY: DGN	DWG DATE: 01/05/2015	David G. Nicewicz, PLS
DRAFTED BY: MLD	SCALE: 1" = 1000'	cell: (720) 456-1104 david.nicewicz@urs.com
JOB NO.: 22243490.14000	SHEET NO. 2 of 2	

URS CORP. OF GLENWOOD SPRINGS COLORADO, has in accordance with a request from ERIC SANFORD, for SG INTERESTS I, LTD, determined the location of **FALCON SEABOARD 11-90-12 #3 BOTTOM HOLE LOCATION** to be 660 FNL & 32 FWL Section 12, Township 11 South, Range 90 West, of the Sixth Principal Meridian, Gunnison County, Colorado.