

**Well Name:** Wright Gas Unit 1-19 1

**API #:** 05-067-06356-00


**Location:** NW/4, SEC. 19, T34N, R6W La Plata County, Colorado

**Elevation:** 6878' GL, KB 6892'

**Date:** 29-Sep-2014

**CURRENT**

**Spud Date:** Apr-1981

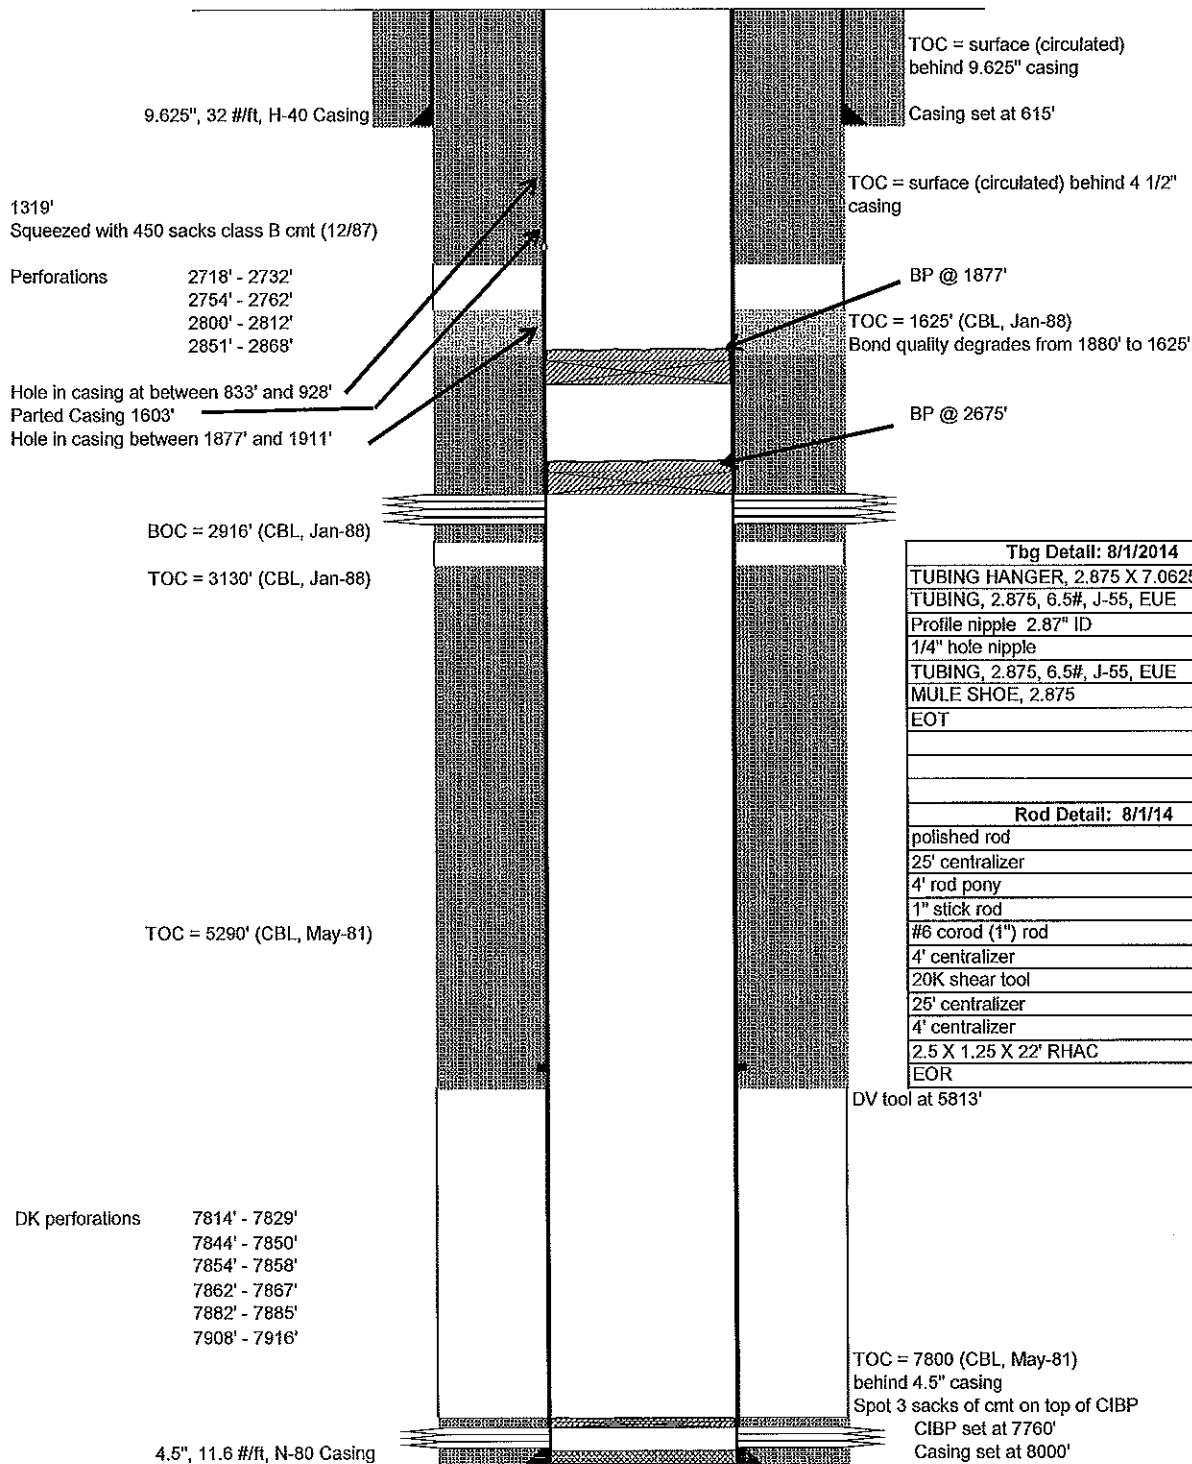

Tbg Detail: 8/1/2014			
	Jts	Lgth	TS
TUBING HANGER, 2.875 X 7.0625	1	1	12
TUBING, 2.875, 6.5#, J-55, EUE	98	3048	13
Profile nipple 2.87" ID	1	1	3061
1/4" hole nipple	1	1	3062
TUBING, 2.875, 6.5#, J-55, EUE	1	32	3063
MULE SHOE, 2.875	1	4	3095
EOT			3099
Rod Detail: 8/1/14			
	Jts	Lgth	TS
polished rod	1	26	6
25' centralizer	1	25	32
4' rod pony	1	4	57
1" stick rod	1	200	61
#6 corod (1") rod	1	2763	261
4' centralizer	1	4	3024
20K shear tool	1	1	3028
25' centralizer	1	25	3029
4' centralizer	1	4	3054
2.5 X 1.25 X 22" RHAC	1	16	3058
EOR			3074

TD: 8000'

**Well Name:** Wright Gas Unit 1-19 1

**API #:** 05-067-06356-00

**Location:** NW/4, SEC. 19, T34N, R6W La Plata County, Colorado

**Elevation:** 6878' GL, KB 6892'

**Date:** 29-Sep-2014

**PROPOSED**

**Spud Date:** Apr-1981

