


T6N, R62W, 6th P.M.

● = PROPOSED WELLHEAD.
 ◆ = LANDING POINT.
 ○ = TARGET BOTTOM HOLE.
 ▲ = SECTION CORNERS
 LOCATED.

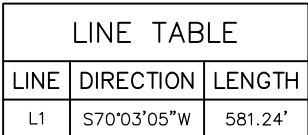

NAD 83 (TARGET BOTTOM HOLE)	NAD 83 (LANDING POINT)	NAD 83 (SURFACE LOCATION)
LATITUDE = 40°28'01.33" (40.467036)	LATITUDE = 40°29'35.11" (40.493086)	LATITUDE = 40°29'37.07" (40.493631)
LONGITUDE = 104°18'16.39" (104.304553)	LONGITUDE = 104°18'15.90" (104.304417)	LONGITUDE = 104°18'08.83" (104.302453)
NAD 27 (TARGET BOTTOM HOLE)	NAD 27 (LANDING POINT)	NAD 27 (SURFACE LOCATION)
LATITUDE = 40°28'01.39" (40.467053)	LATITUDE = 40°29'35.18" (40.493106)	LATITUDE = 40°29'37.14" (40.493650)
LONGITUDE = 104°18'14.57" (104.304047)	LONGITUDE = 104°18'14.08" (104.303911)	LONGITUDE = 104°18'07.01" (104.301947)
STATE PLANE NAD 83 (COLORADO NORTH)	STATE PLANE NAD 83 (COLORADO NORTH)	STATE PLANE NAD 83 (COLORADO NORTH)
N: 1415223.61 E: 3332605.13	N: 1424713.70 E: 3332514.76	N: 1424919.56 E: 3333058.17
STATE PLANE NAD 27 (COLORADO NORTH)	STATE PLANE NAD 27 (COLORADO NORTH)	STATE PLANE NAD 27 (COLORADO NORTH)
N: 415224.56 E: 2332754.84	N: 424714.40 E: 2332664.38	N: 424920.25 E: 2333207.79


THIS IS TO CERTIFY THAT THE ABOVE PLAT WAS PREPARED FROM FIELD NOTES OF ACTUAL SURVEYS MADE BY ME OR UNDER MY SUPERVISION AND THAT THE SAME ARE TRUE AND CORRECT TO THE BEST OF MY KNOWLEDGE AND BELIEF.

STATE OF COLORADO 03-02-1

BASIS OF ELEVATION

SPOT ELEVATION LOCATED AT THE NORTHEAST CORNER OF SECTION 24, T5N, R62W, 6th P.M. TAKEN FROM THE POINT OF ROCKS, QUADRANGLE, COLORADO, WELD COUNTY, 7.5 MINUTE QUAD (TOPOGRAPHIC MAP) PUBLISHED BY THE UNITED STATES DEPARTMENT OF THE INTERIOR, GEOLOGICAL SURVEY. SAID ELEVATION IS MARKED AS BEING 4530 FEET.

HEATH 6-62-15 22 NENE PAD #6-62-15-0659AH2
NE 1/4 NE 1/4, SECTION 15, T6N, R62W, 6th P.M.
WELD COUNTY, COLORADO

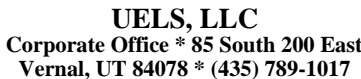

SURVEYED BY: GREG WEIMER, C.J.	DATE: 06-17-14
DRAWN BY: J.S.	DATE DRAWN: 07-07-14
SCALE: 1" = 1000'	REVISED: 02-23-15 T.C.

WELL LOCATION PLAT