



Kerr-McGee Oil & Gas Onshore LP

A subsidiary of Anadarko Petroleum Corporation

1099 18th Street
Denver, CO 80202
720-929-6000

May 4, 2015

Matt Lepore
Director, Colorado Oil and Gas Conservation Commission
Department of Natural Resources
The Chancery Building
1120 Lincoln Street, Suite 801
Denver, CO 80203

Re: **30 Day Certification Letter - 318A.e**
TEDFORD 4N-28HZ (Doc # 400804199)
Township 2 North, Range 66 West
Section 28: SWSW
Unit Acreage: 240
Unit Spacing: 2N-66W-21: SWSW; 28: W2W2; 33: NWNW
Weld County, Colorado

Dear Director Lepore:

Kerr McGee Oil and Gas Onshore LP (“KMG”) hereby certifies that KMG owns one hundred percent (100%) of the leasehold interest in the mineral rights in the proposed spacing unit. KMG hereby respectfully requests approval of this boundary well.

If you have any questions or issues regarding this permit, please contact Cheryl Light at (720) 929-6461.

Sincerely,


Kerr-McGee Oil and Gas Onshore LP

A handwritten signature in blue ink, appearing to read 'Craig Richardson'.

Craig Richardson
Regulatory Analyst II

Enclosure


SPACING UNIT: TEDFORD 4N-28HZ T2N, R66W

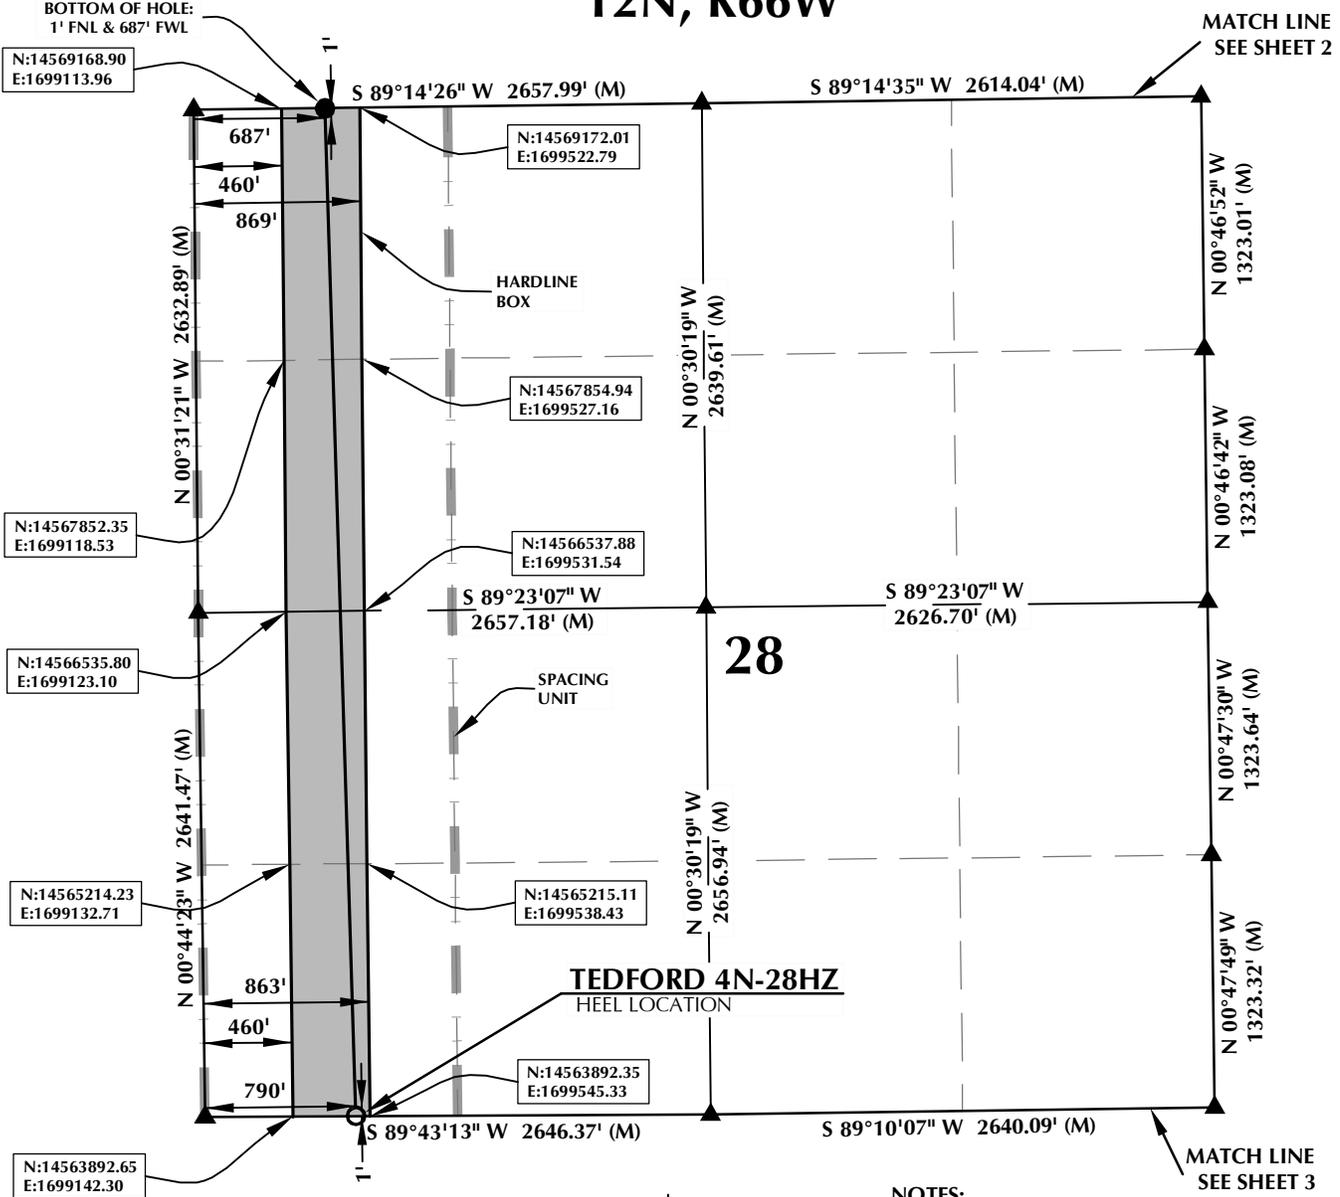

HEEL LOCATION
 N: 14,563,893.40'
 E: 1,699,472.20'
 LATITUDE= 40.101855°
 LONGITUDE= -104.788812°
 LATITUDE= 40°06'06.678"
 LONGITUDE= -104°47'19.722"

BOTTOM HOLE LOCATION
 N: 14,569,169.63'
 E: 1,699,340.88'
 LATITUDE= 40.116345°
 LONGITUDE= -104.789237°
 LATITUDE= 40°06'58.842"
 LONGITUDE= -104°47'21.252"

AVAILABLE FOOTAGE
 7003'

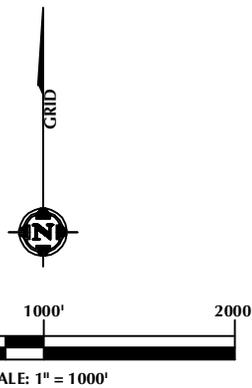

- NOTES:**
- ▲ INDICATES FOUND SECTION CORNER
 - INDICATES CALCULATED CORNER
 - BASIS OF BEARING DERIVED FROM COLORADO COORDINATE SYSTEM 1983 NORTH ZONE UNLESS OTHERWISE NOTED.
 - DRAWING NORTHING / EASTING COORDINATES ARE BASED ON COLORADO COORDINATE SYSTEM 1983 NORTH ZONE UNLESS OTHERWISE NOTED.
 - COMBINED SCALE FACTOR: .99972633
 - N / E COORDINATES ARE BASED ON UTM COORDINATE SYSTEM NAD83, ZONE 13
 - THIS EXHIBIT DOES NOT REPRESENT A LAND SURVEY PLAT OR IMPROVEMENT SURVEY PLAT AS DEFINED BY C.R.S. 38-51-102 AND CANNOT BE RELIED UPON TO DETERMINE OWNERSHIP.

WELL PAD - TEDFORD 29C-28HZ

TEDFORD 4N-28HZ
 SPACING UNIT EXHIBIT
 1' FSL & 790' FWL SWSW (HEEL)
 1' FNL & 687' FWL NWNW (BOTTOM)
 LOCATED IN SECTION 28
 T2N, R66W, 6TH P.M.
 WELD COUNTY, COLORADO

**Kerr-McGee Oil &
 Gas Onshore L.P.**
 1099 18th Street
 Denver, Colorado 80202



CONSULTING, LLC


SHERIDAN OFFICE
 2155 North Main Street
 Sheridan, Wyoming 82801
 Phone 307-674-0609

LOVELAND OFFICE
 1635 Foxtrail Drive, Suite 204
 Loveland, Colorado 80538
 Phone 970-776-4331

DRAFTED BY: LMO	CHECKED BY: BJR	SHEET NO: 1 1 OF 3
DATE DRAFTED: 12/29/14	DATE SURVEYED: 10/4/14	
REVISED:	FILE NAME: 14-76	

K:\ADARKO\2014\14_76 TEDFORD SEC 28 T2N R66W\PLAT\HARDLINE\TEDFORD 4N-28HZ HARDLINE.dwg, 1/6/2015 10:23:57 AM, lba

SPACING UNIT: TEDFORD 4N-28HZ T2N, R66W

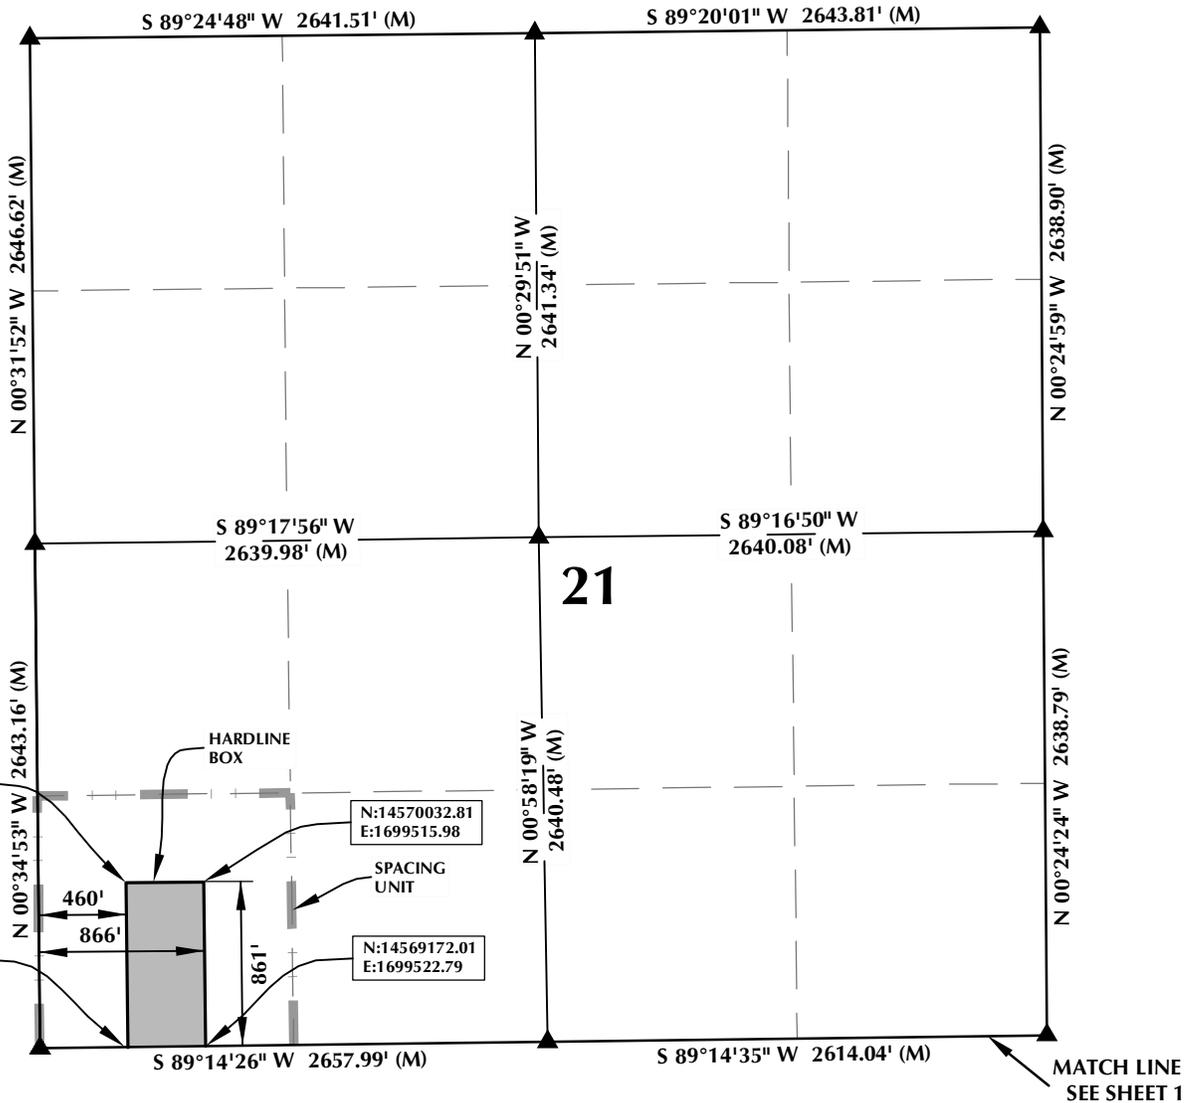

HEEL LOCATION
 N: 14,563,893.40'
 E: 1,699,472.20'

LATITUDE= 40.101855°
 LONGITUDE= -104.788812°


LATITUDE= 40°06'06.678"
 LONGITUDE= -104°47'19.722"

AVAILABLE FOOTAGE
 7003'

BOTTOM HOLE LOCATION
 N: 14,569,169.63'
 E: 1,699,340.88'

LATITUDE= 40.116345°
 LONGITUDE= -104.789237°

LATITUDE= 40°06'58.842"
 LONGITUDE= -104°47'21.252"

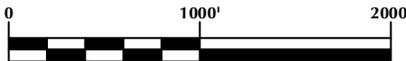

SCALE: 1" = 1000'

NOTES:

- ▲ INDICATES FOUND SECTION CORNER
- INDICATES CALCULATED CORNER
- BASIS OF BEARING DERIVED FROM COLORADO COORDINATE SYSTEM 1983 NORTH ZONE UNLESS OTHERWISE NOTED.
- DRAWING NORTHING / EASTING COORDINATES ARE BASED ON COLORADO COORDINATE SYSTEM 1983 NORTH ZONE UNLESS OTHERWISE NOTED.
- COMBINED SCALE FACTOR: .99972633
- N / E COORDINATES ARE BASED ON UTM COORDINATE SYSTEM NAD83, ZONE 13
- THIS EXHIBIT DOES NOT REPRESENT A LAND SURVEY PLAT OR IMPROVEMENT SURVEY PLAT AS DEFINED BY C.R.S. 38-51-102 AND CANNOT BE RELIED UPON TO DETERMINE OWNERSHIP.

WELL PAD - TEDFORD 29C-28HZ

TEDFORD 4N-28HZ
 SPACING UNIT EXHIBIT
 1' FSL & 790' FWL SWSW (HEEL)
 1' FNL & 687' FWL NWNW (BOTTOM)
 LOCATED IN SECTION 28
 T2N, R66W, 6TH P.M.
 WELD COUNTY, COLORADO

**Kerr-McGee Oil &
 Gas Onshore L.P.**
 1099 18th Street
 Denver, Colorado 80202



CONSULTING, LLC

SHERIDAN OFFICE
 2155 North Main Street
 Sheridan, Wyoming 82801
 Phone 307-674-0609


LOVELAND OFFICE
 1635 Foxtrail Drive, Suite 204
 Loveland, Colorado 80538
 Phone 970-776-4331

DRAFTED BY: LMO	CHECKED BY: BJR	SHEET NO: 2 2 OF 3
DATE DRAFTED: 12/29/14	DATE SURVEYED: 10/4/14	
REVISED:	FILE NAME: 14-76	

SPACING UNIT: TEDFORD 4N-28HZ T2N, R66W

N:14563892.65
E:1699142.30

MATCH LINE
SEE SHEET 1

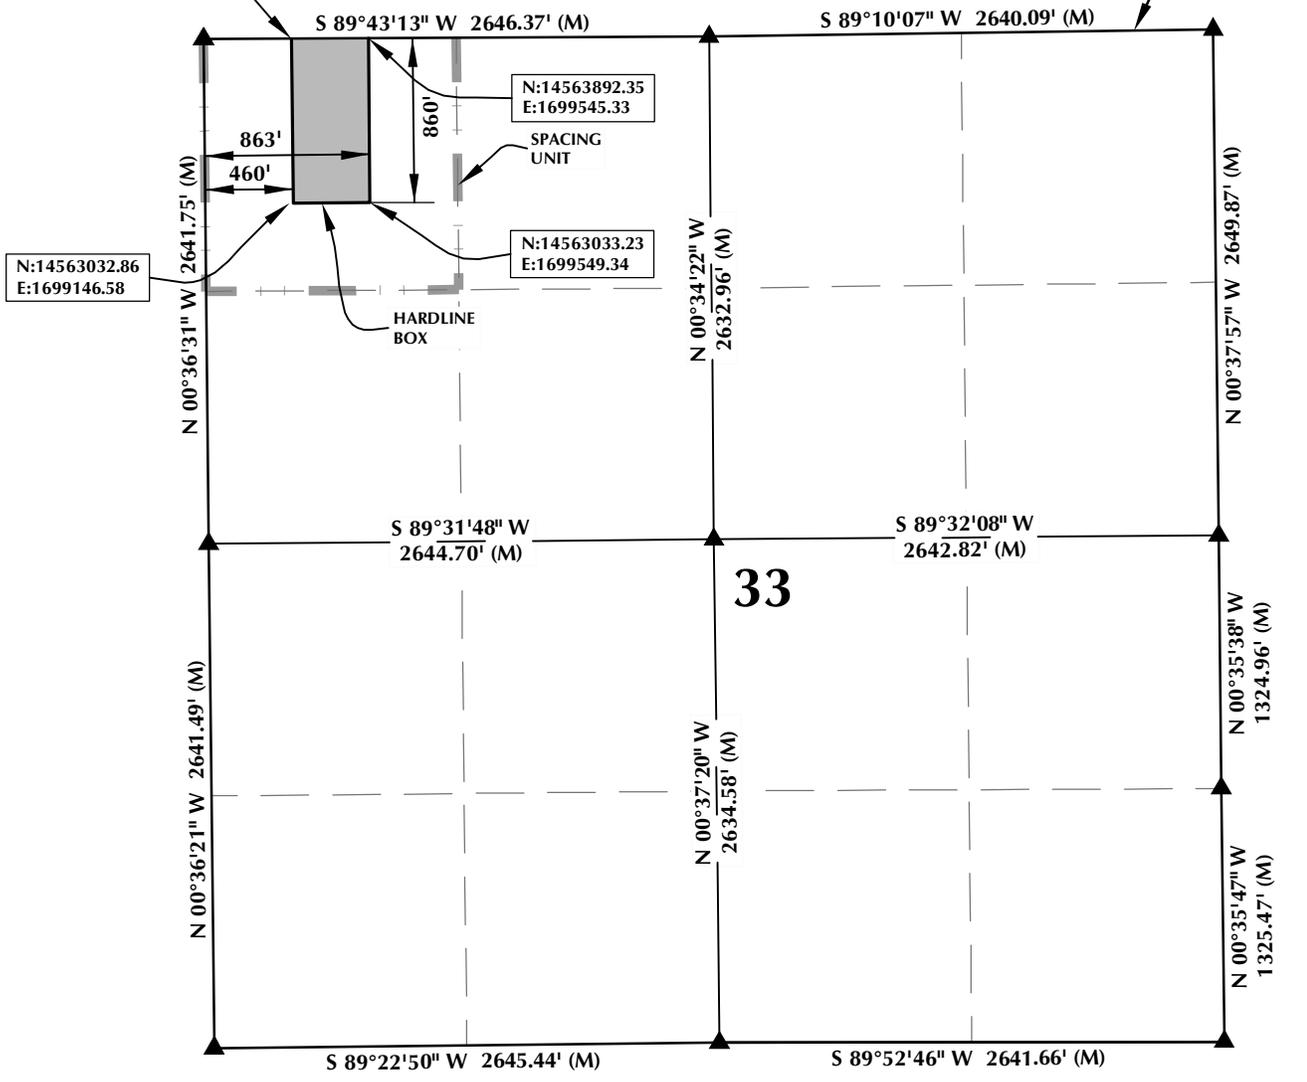

HEEL LOCATION
N: 14,563,893.40'
E: 1,699,472.20'

BOTTOM HOLE LOCATION
N: 14,569,169.63'
E: 1,699,340.88'


LATITUDE= 40.101855°
LONGITUDE= -104.788812°

LATITUDE= 40.116345°
LONGITUDE= -104.789237°

LATITUDE= 40°06'06.678"
LONGITUDE= -104°47'19.722"

LATITUDE= 40°06'58.842"
LONGITUDE= -104°47'21.252"

AVAILABLE FOOTAGE
7003'

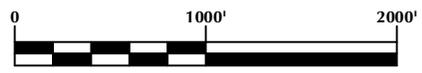

SCALE: 1" = 1000'

NOTES:

- ▲ INDICATES FOUND SECTION CORNER
- INDICATES CALCULATED CORNER
- BASIS OF BEARING DERIVED FROM COLORADO COORDINATE SYSTEM 1983 NORTH ZONE UNLESS OTHERWISE NOTED.
- DRAWING NORTHING / EASTING COORDINATES ARE BASED ON COLORADO COORDINATE SYSTEM 1983 NORTH ZONE UNLESS OTHERWISE NOTED.
- COMBINED SCALE FACTOR: .99972633
- N / E COORDINATES ARE BASED ON UTM COORDINATE SYSTEM NAD83, ZONE 13
- THIS EXHIBIT DOES NOT REPRESENT A LAND SURVEY PLAT OR IMPROVEMENT SURVEY PLAT AS DEFINED BY C.R.S. 38-51-102 AND CANNOT BE RELIED UPON TO DETERMINE OWNERSHIP.

WELL PAD - TEDFORD 29C-28HZ

TEDFORD 4N-28HZ
SPACING UNIT EXHIBIT
1' FSL & 790' FWL SWSW (HEEL)
1' FNL & 687' FWL NWNW (BOTTOM)
LOCATED IN SECTION 28
T2N, R66W, 6TH P.M.
WELD COUNTY, COLORADO

**Kerr-McGee Oil &
Gas Onshore L.P.**
1099 18th Street
Denver, Colorado 80202



CONSULTING, LLC

SHERIDAN OFFICE
2155 North Main Street
Sheridan, Wyoming 82801
Phone 307-674-0609

LOVELAND OFFICE
1635 Foxtrail Drive, Suite 204
Loveland, Colorado 80538
Phone 970-776-4331

DRAFTED BY: LMO	CHECKED BY: BJR	SHEET NO: 3 3 OF 3
DATE DRAFTED: 12/29/14	DATE SURVEYED: 10/4/14	
REVISED:	FILE NAME: 14-76	

K:\ADARKO\2014\1014_75 TEDFORD SEC. 28 T2N R66W\PLAT\HARDLINE\TEDFORD 4N-28HZ HARDLINE.dwg, 1/6/2015 10:22:18 AM, lba