


**PLANS FOR RECLAMATION:
INITIAL DEVELOPMENT**
FEDERAL 8-89-31 #1, LEASE # COC 66692
SECTION 31, TOWNSHIP 8S, RANGE 89W
PITKIN COUNTY, COLORADO
SG INTERESTS I, LTD.


DISTURBANCE AREA TABLE		
ITEM	ACREAGE	TOTAL
PAD & CUT/FILL	1.48	2.02 acres
STAGING AREA	0.23	
ACCESS ROAD	0.10	
RETENTION POND	0.06	
STOCKPILES, ETC.	0.15	

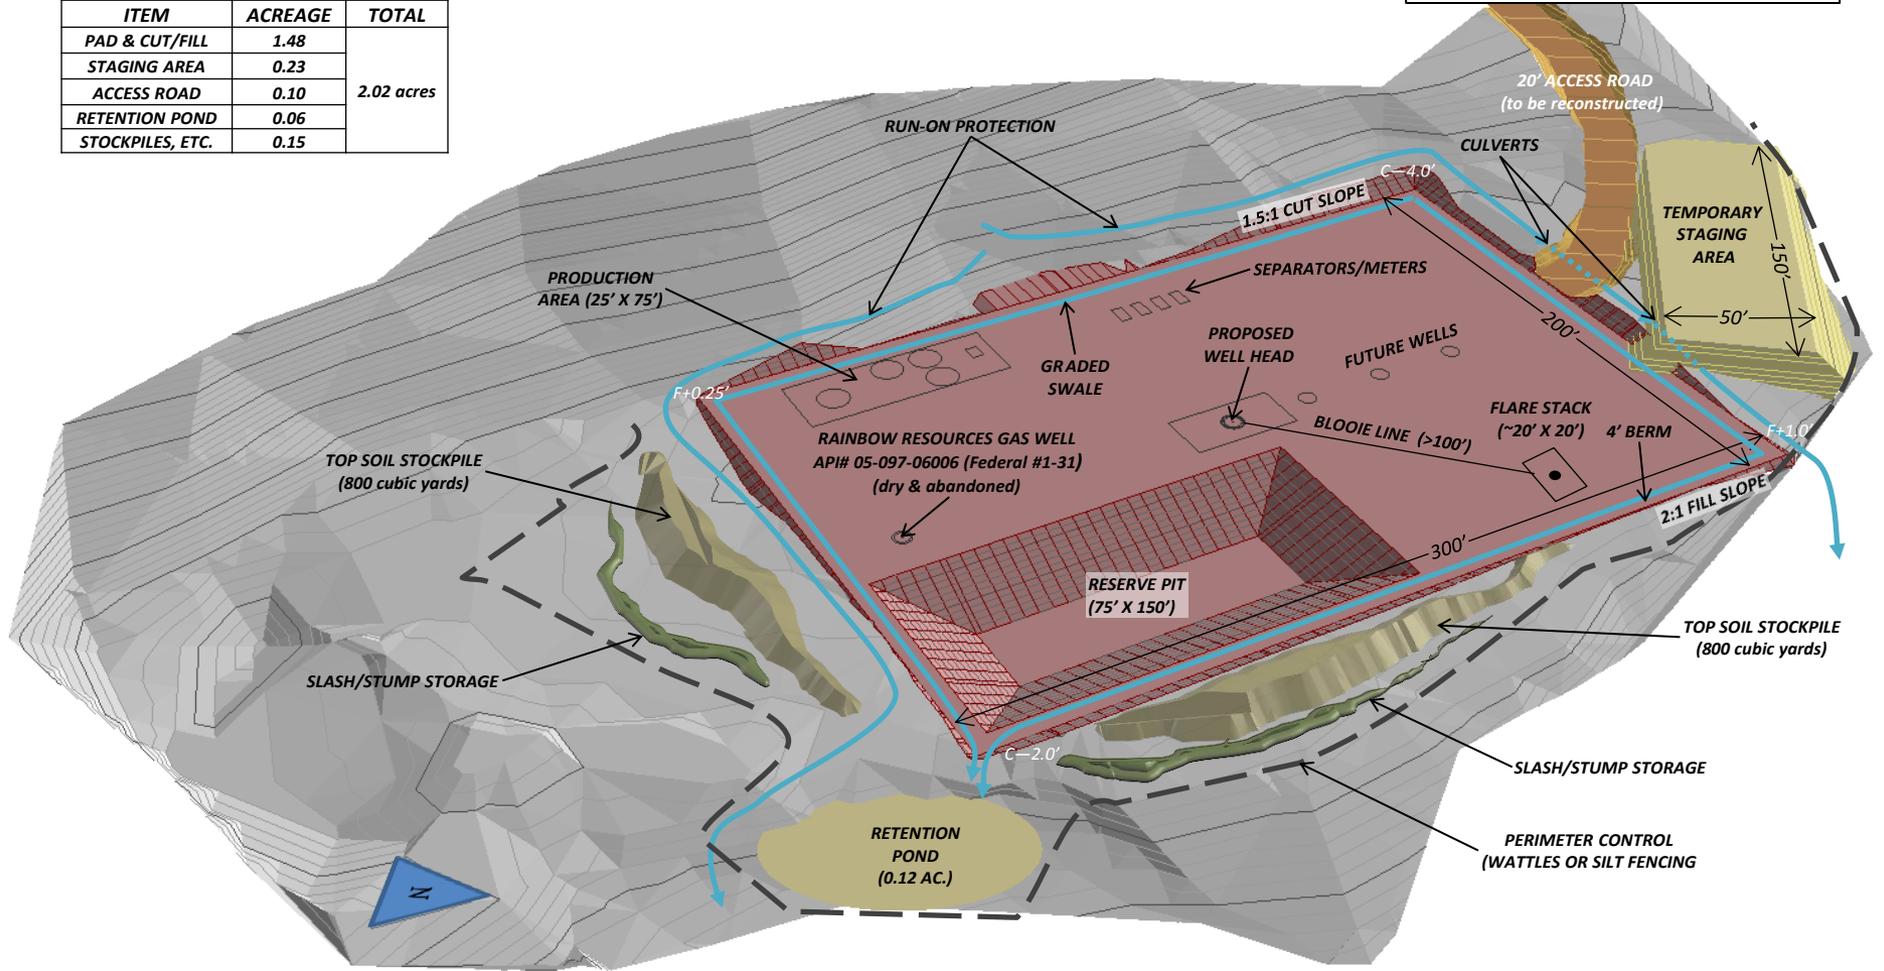

NOTES:
1) SCALE VARIES IN PERSPECTIVE VIEW

**PLANS FOR RECLAMATION:
 INTERIM RECLAMATION
 FEDERAL 8-89-31 #1, LEASE # COC 66692
 SECTION 31, TOWNSHIP 8S, RANGE 89W
 PITKIN COUNTY, COLORADO
 SG INTERESTS I, LTD.**

INTERIM RECLAMATION AREA TABLE		
ITEM	ACREAGE	TOTAL
WELL PAD	0.32	0.55 acres
STAGING AREA	0.23	

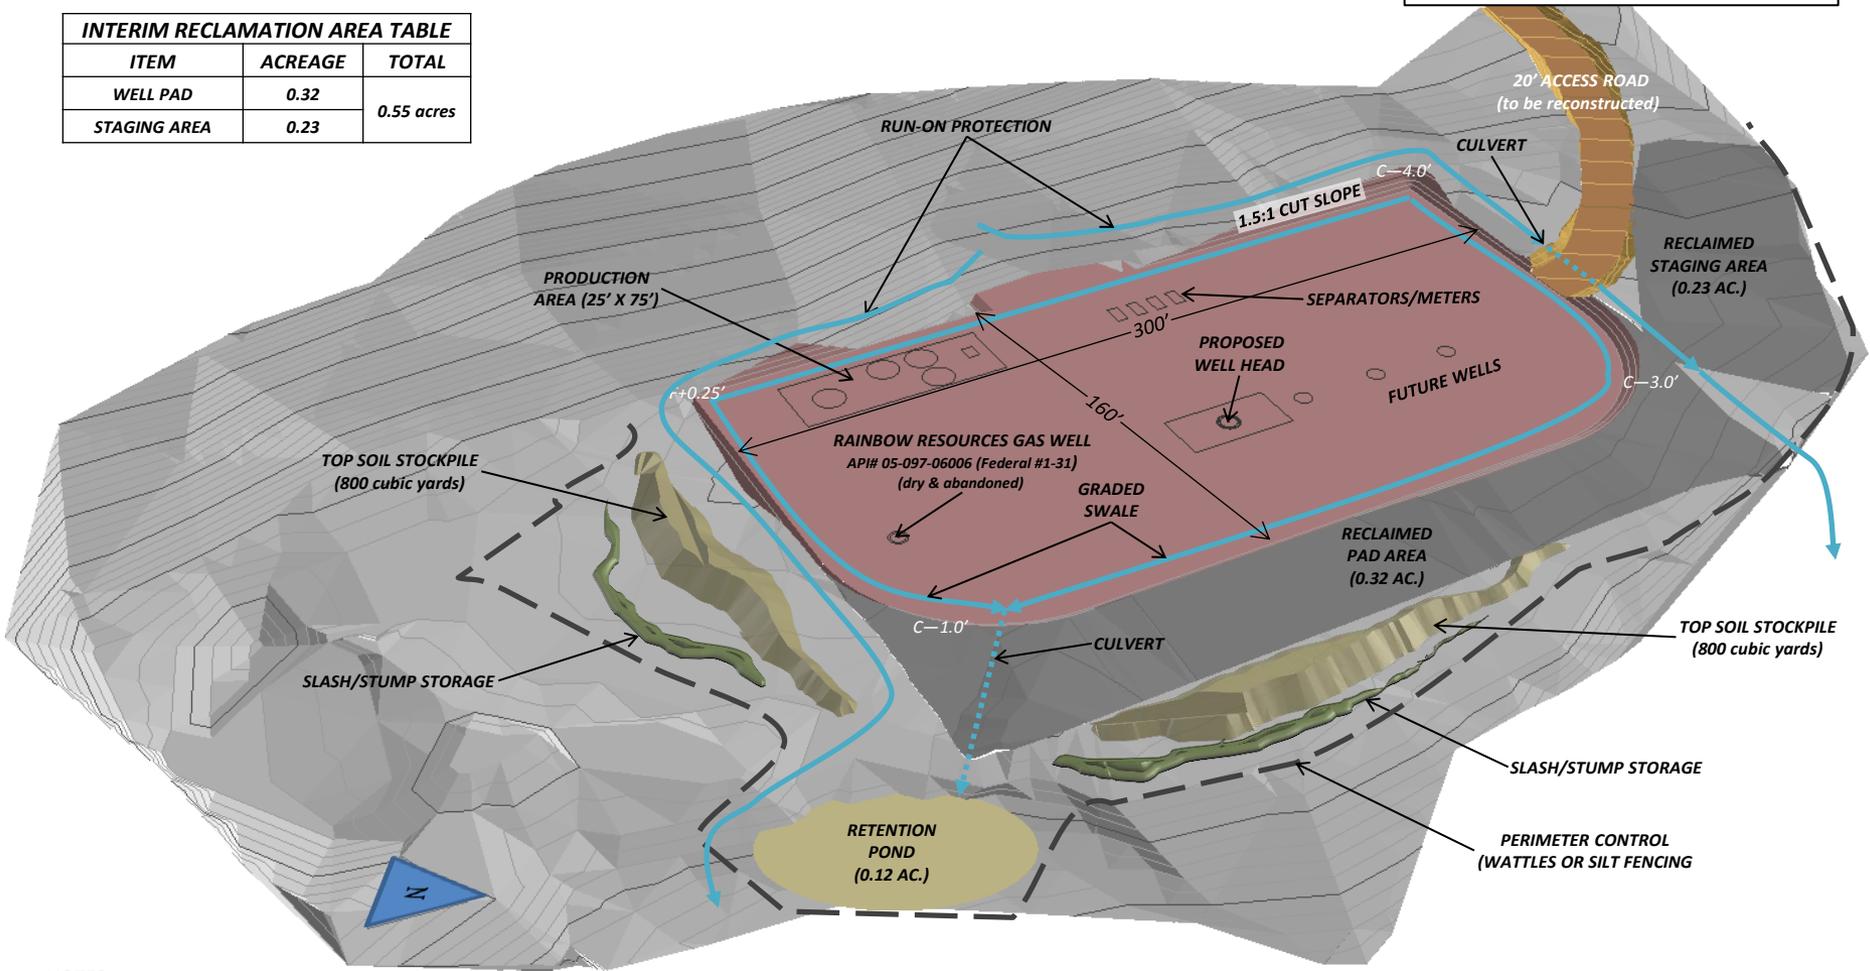


NOTES:

- 1) TOPSOIL RESTORED , NEW VEGETATION COVER, DISTURBED SURFACE RESTORED TO NEAR ORIGINAL CONTOUR.
- 2) SCALE VARIES IN PERSPECTIVE VIEW

**PLANS FOR RECLAMATION:
FINAL RECLAMATION
FEDERAL 8-89-31 #1, LEASE # COC 66692
SECTION 31, TOWNSHIP 8S, RANGE 89W
PITKIN COUNTY, COLORADO
SG INTERESTS I, LTD.**

RECLAMATION AREA TABLE		
ITEM	ACREAGE	TOTAL
WELL PAD	1.16	1.42 acres
ACCESS ROAD	0.14	
RETENTION POND	0.12	

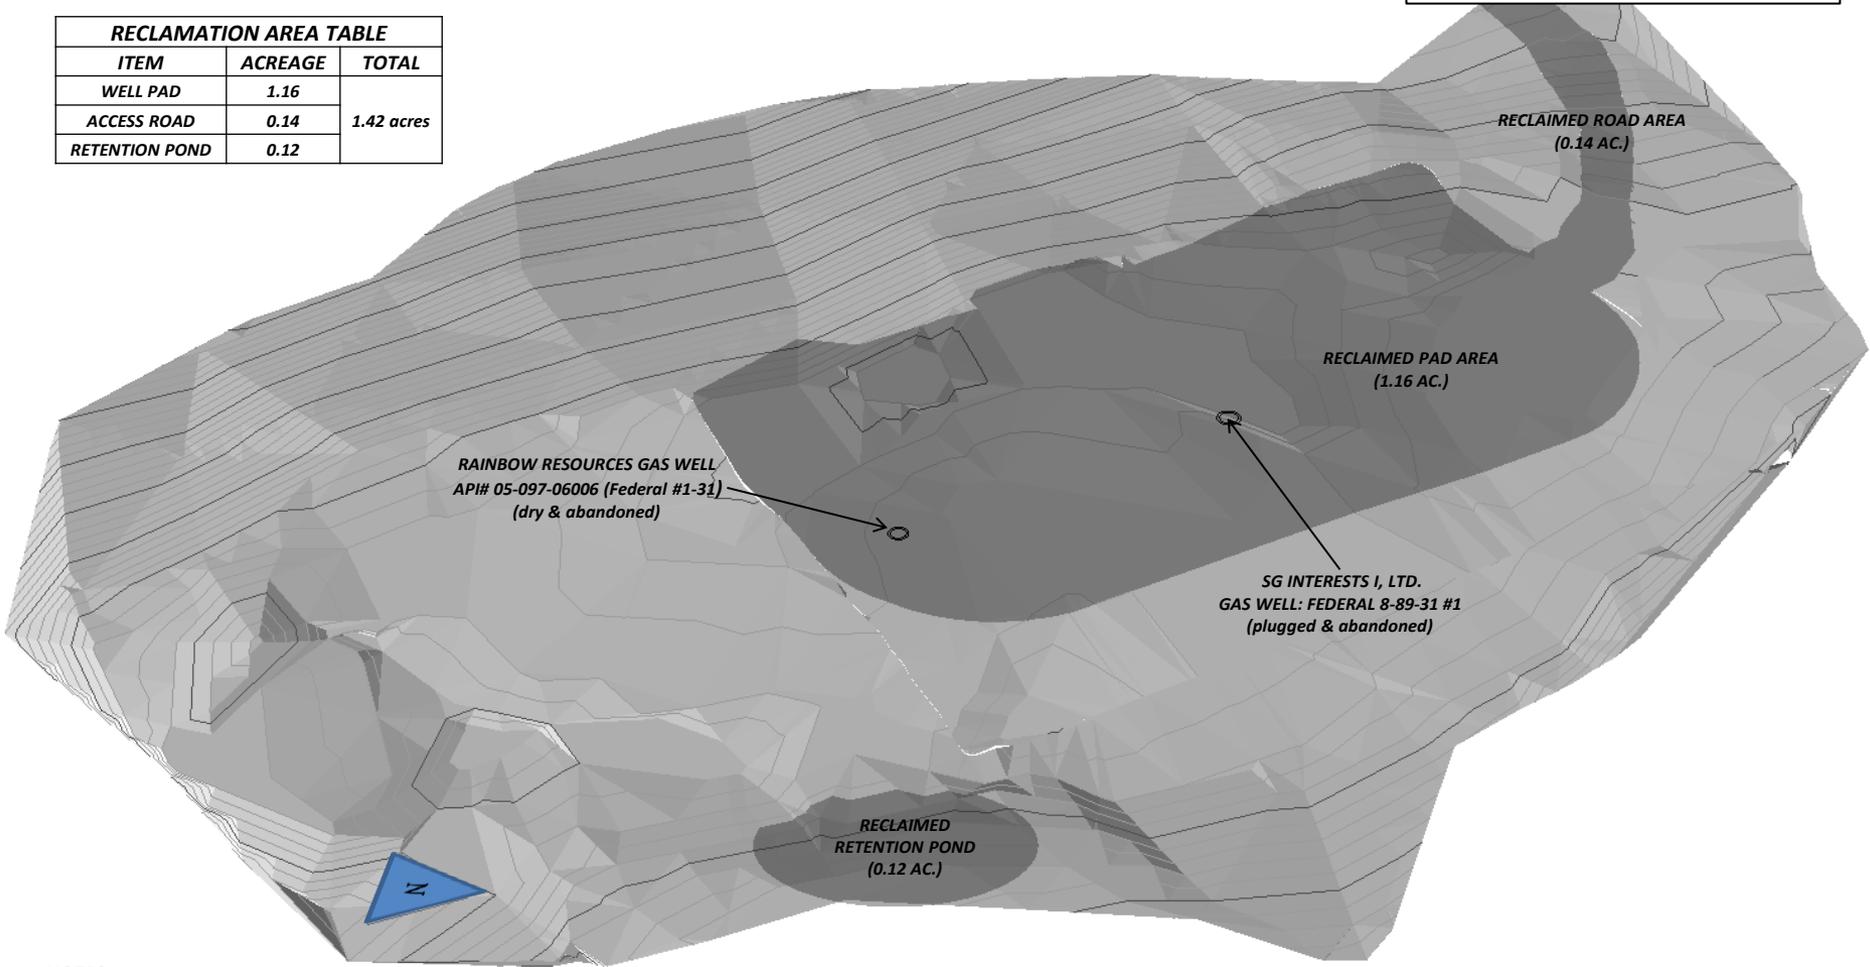

NOTES:

- 1) TOPSOIL RESTORED , NEW VEGETATION COVER, DISTURBED SURFACE RESTORED TO NEAR ORIGINAL CONTOUR.
- 2) SCALE VARIES IN PERSPECTIVE VIEW