

**NOBLE ENERGY INC.**  
 ROTHE 1-24  
 NENE 24-5N-64W  
 660' FNL & 660' FEL  
 WELD COUNTY, CO  
 Wattenberg  
**CURRENT WELLBORE SCHEMATIC**  
 with PROPOSED P&A  
 6/2/2015

API: 05-123-12254  
 COGCC #


GL Elev: 4561'  
 KB Elev: 4572'

Spud Date: 1/22/1985

**Surface Casing :**  
 8 5/8" 24# @ 356'  
 Cement: 250 sx  
 TOC: Surface

TOC @ 5750'

**Production Casing :**  
 4 1/2" 11.6# @ 6825'  
 Cement: 240 sx  
 TD: 1/28/1985

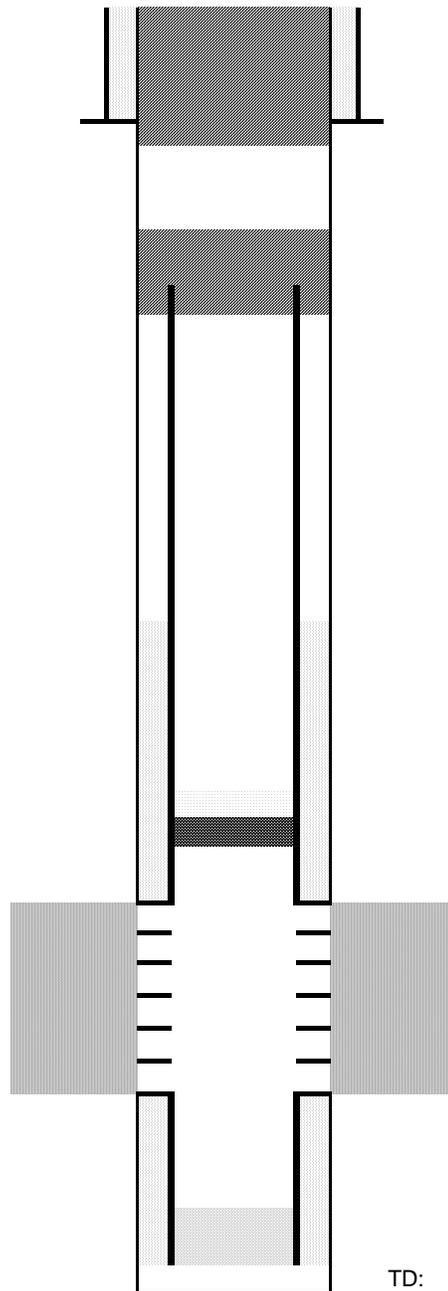

Cut surface casing off 6'-8' below surface.

Pump approx 175 sx shoe plug @ 460'  
 Will bring cement to surface.

Pump 100 sx stub plug where csg was pulled  
 Cut and pull csg @ 2500'

CIBP @ 6309' w/ 2 sx cement on top

Niobrara Perforations 6359' - 6535'

Codell Perforations 6623' - 6633'

TD: 6825'