




Lat40°, Inc. 6250 W. 10th Street, Unit 2, Greeley, CO 970-515-5294

MULTI-WELL PLAN


FAGERBERG FEDERAL I12-655 PAD

THIS MAP DOES NOT REPRESENT A BOUNDARY SURVEY

SECTION: 12
TOWNSHIP: 6N
RANGE: 66W
6TH. P.M.
WELD COUNTY, CO

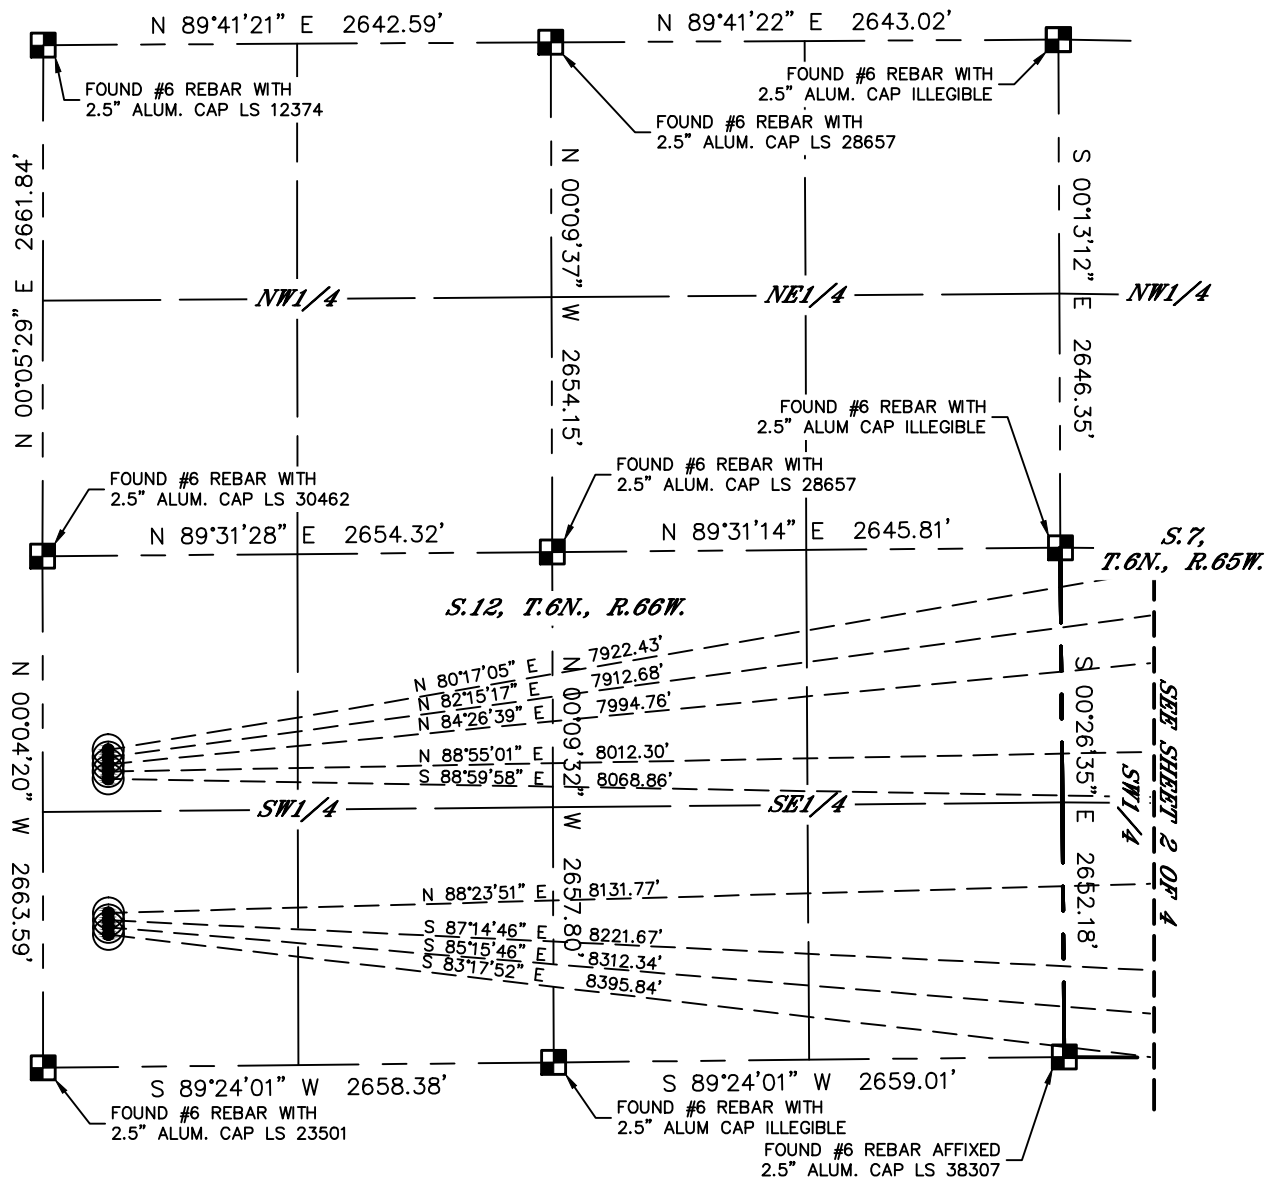

#	WELL NAME	BHL FOOTAGE				BHL LAT °	BHL LONG °	BHL S-T-R
1	FAGERBERG FEDERAL I12-655	2310	FNL	2430	FEL	40.50358	-104.70562	7-6-65
2	FAGERBERG FEDERAL I12-650	2640	FSL	2400	FEL	40.50274	-104.70552	7-6-65
3	FAGERBERG FEDERAL I12-645	2310	FSL	2285	FEL	40.50183	-104.70511	7-6-65
4	FAGERBERG FEDERAL I12-635	1650	FSL	2235	FEL	40.50002	-104.70494	7-6-65
5	FAGERBERG FEDERAL I12-630	1320	FSL	2180	FEL	40.49911	-104.70474	7-6-65
6	FAGERBERG FEDERAL I12-625	990	FSL	2120	FEL	40.49820	-104.70453	7-6-65
7	FAGERBERG FEDERAL I12-615	330	FSL	2040	FEL	40.49639	-104.70425	7-6-65
8	FAGERBERG FEDERAL I13-690	1	FSL	1970	FEL	40.49548	-104.70401	7-6-65
9	FAGERBERG FEDERAL I13-685	330	FNL	1920	FEL	40.49457	-104.70382	18-6-65

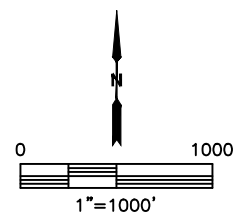




Lat40°, Inc. 6250 W. 10th Street, Unit 2, Greeley, CO 970-515-5294

MULTI-WELL PLAN


FAGERBERG FEDERAL I12-655 PAD

THIS MAP DOES NOT REPRESENT A BOUNDARY SURVEY

SECTION: 12
TOWNSHIP: 6N
RANGE: 66W
6TH. P.M.
WELD COUNTY, CO

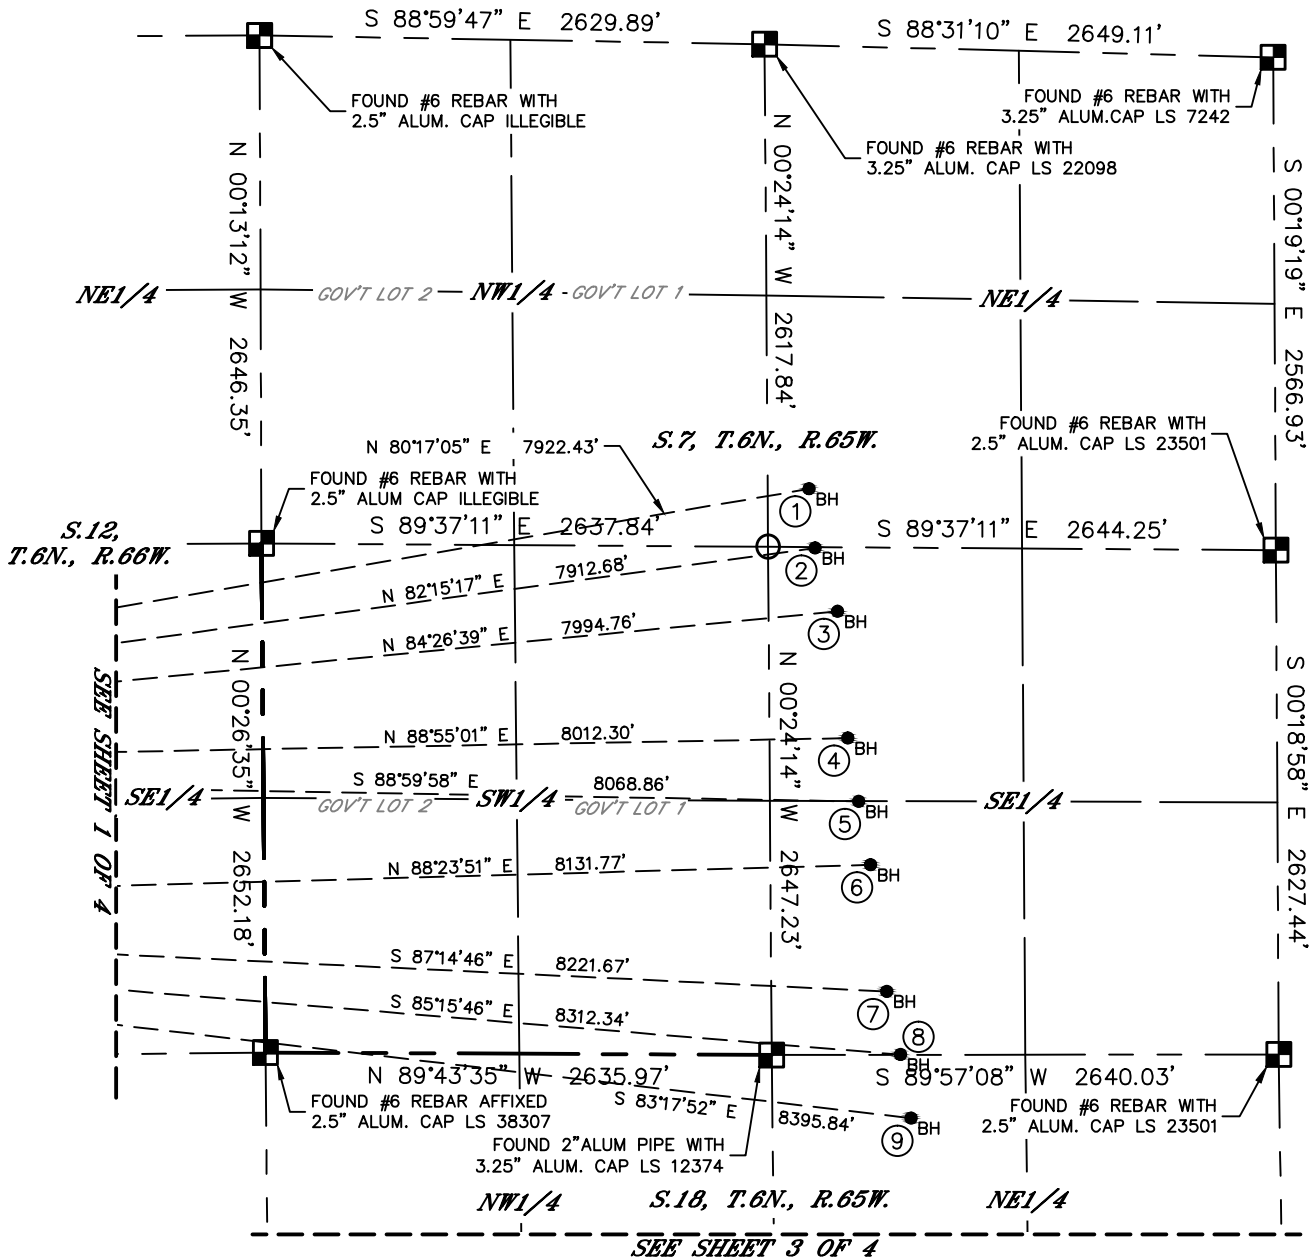

#	WELL NAME	BHL FOOTAGE				BHL LAT °	BHL LONG °	BHL S-T-R
1	FAGERBERG FEDERAL I12-655	2310	FNL	2430	FEL	40.50358	-104.70562	7-6-65
2	FAGERBERG FEDERAL I12-650	2640	FSL	2400	FEL	40.50274	-104.70552	7-6-65
3	FAGERBERG FEDERAL I12-645	2310	FSL	2285	FEL	40.50183	-104.70511	7-6-65
4	FAGERBERG FEDERAL I12-635	1650	FSL	2235	FEL	40.50002	-104.70494	7-6-65
5	FAGERBERG FEDERAL I12-630	1320	FSL	2180	FEL	40.49911	-104.70474	7-6-65
6	FAGERBERG FEDERAL I12-625	990	FSL	2120	FEL	40.49820	-104.70453	7-6-65
7	FAGERBERG FEDERAL I12-615	330	FSL	2040	FEL	40.49639	-104.70425	7-6-65
8	FAGERBERG FEDERAL I13-690	1	FSL	1970	FEL	40.49548	-104.70401	7-6-65
9	FAGERBERG FEDERAL I13-685	330	FNL	1920	FEL	40.49457	-104.70382	18-6-65

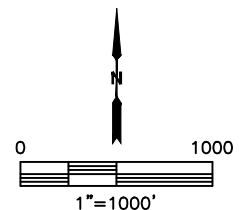


Lat40°, Inc. 6250 W. 10th Street, Unit 2, Greeley, CO 970-515-5294

MULTI-WELL PLAN


FAGERBERG FEDERAL I12-655 PAD

THIS MAP DOES NOT REPRESENT A BOUNDARY SURVEY

SECTION: 12
TOWNSHIP: 6N
RANGE: 66W
6TH. P.M.
WELD COUNTY, CO

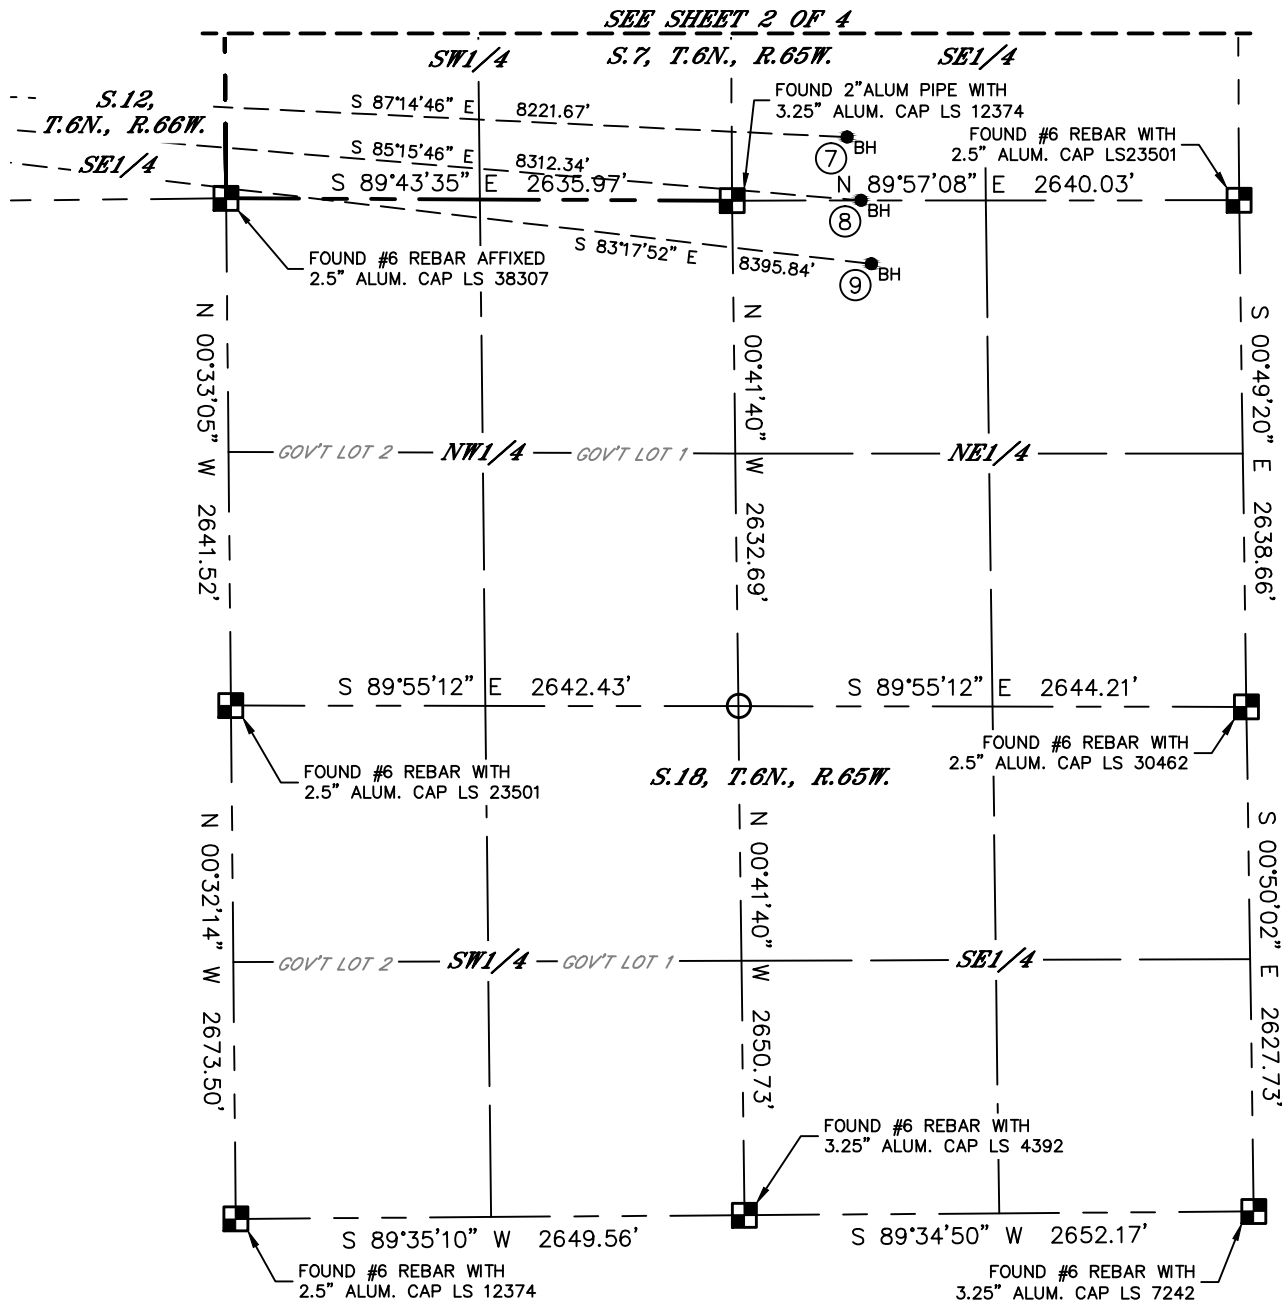

#	WELL NAME	BHL FOOTAGE				BHL LAT°	BHL LONG °	BHL S-T-R
1	FAGERBERG FEDERAL I12-655	2310	FNL	2430	FEL	40.50358	-104.70562	7-6-65
2	FAGERBERG FEDERAL I12-650	2640	FSL	2400	FEL	40.50274	-104.70552	7-6-65
3	FAGERBERG FEDERAL I12-645	2310	FSL	2285	FEL	40.50183	-104.70511	7-6-65
4	FAGERBERG FEDERAL I12-635	1650	FSL	2235	FEL	40.50002	-104.70494	7-6-65
5	FAGERBERG FEDERAL I12-630	1320	FSL	2180	FEL	40.49911	-104.70474	7-6-65
6	FAGERBERG FEDERAL I12-625	990	FSL	2120	FEL	40.49820	-104.70453	7-6-65
7	FAGERBERG FEDERAL I12-615	330	FSL	2040	FEL	40.49639	-104.70425	7-6-65
8	FAGERBERG FEDERAL I13-690	1	FSL	1970	FEL	40.49548	-104.70401	7-6-65
9	FAGERBERG FEDERAL I13-685	330	FNL	1920	FEL	40.49457	-104.70382	18-6-65

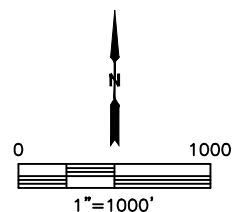



Lat40°, Inc. 6250 W. 10th Street, Unit 2, Greeley, CO 970-515-5294

MULTI-WELL PLAN

FAGERBERG FEDERAL I12-655 PAD

SECTION: 12
TOWNSHIP: 6N
RANGE: 66W
6TH. P.M.
WELD COUNTY, CO

