

NOBLE ENERGY INC.
 Wells Ranch USX AA31-01
 NENE 31-6N-63W
 581 FNL & 778 FEL
 WELD COUNTY, CO
 Wattenberg
CURRENT WELLBORE SCHEMATIC
 with PROPOSED P&A
 6/8/2015

API: 05-123-27187
 COGCC #


GL Elev: 4658'
 KB Elev: 4670'

Spud Date:

Surface Casing :
 8-5/8" 24# J-55 @ 717'
 Cement: 405
 TOC: Surface

TOC @ ~2170'

Production Casing :
 4-1/2" 11.6# M-80 @ 6,971'
 Cement: 700
 TD: 11/14/2008

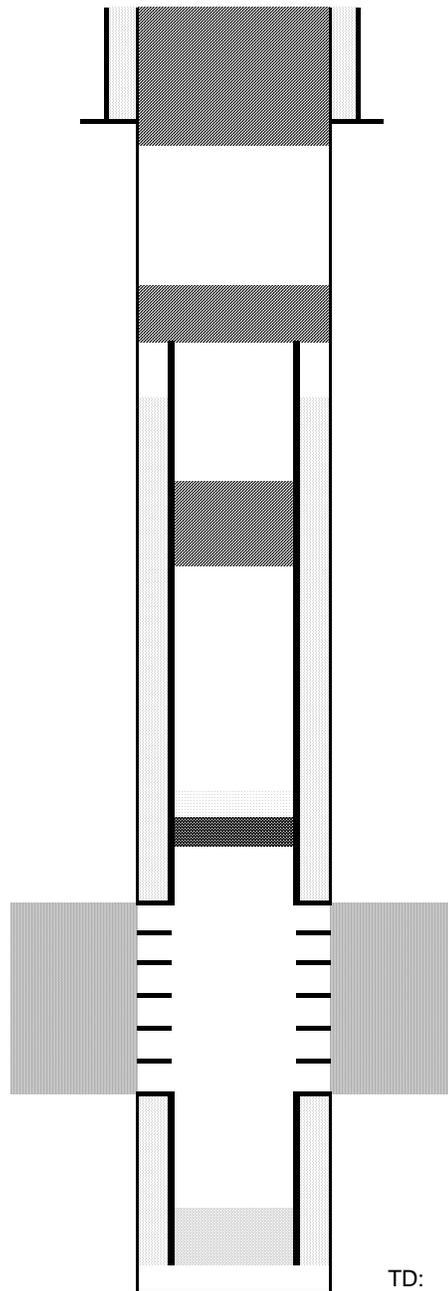

Add 10 sx plug at surface.
 Cut surface casing off 6'-8' below surface.

Pump 276 sx shoe plug from 817' to surface

Pump 100 sx stub plug @ 2070'

Pump approx. 20 sx balance plug @ 2500'

CIBP @ 6450' w/ 2 sx cement on top

Niobrara Perforations: 6,502' - 6,518'; 6,609' - 6,623'

Codell Perforations: 6,773' - 6,785'

TD: 6982'