

**NOBLE ENERGY INC.**  
 Spike State D12-06  
 SENW 12-3N-64W  
 1980' FNL & 1980' FWL  
 WELD COUNTY, CO  
 Wattenberg  
**CURRENT WELLBORE SCHEMATIC**  
 with PROPOSED P&A  
 6/9/2015

API: 05-123-17228  
 COGCC #

GL Elev: 4736'  
 KB Elev: 4746'


**Spud Date:** 8/3/1993

**Surface Casing :**  
 8 5/8" 24# @ 573'  
 Cement: 400 sx  
 TOC: Surface

**Annular Fill Cement from 3930' - 4650'**

**TOC @ 6165'**

**Production Casing :**  
 2 7/8" 8.7# @ 6986'  
 Cement: 160 sx + 208 sx  
 TD: 8/7/1993

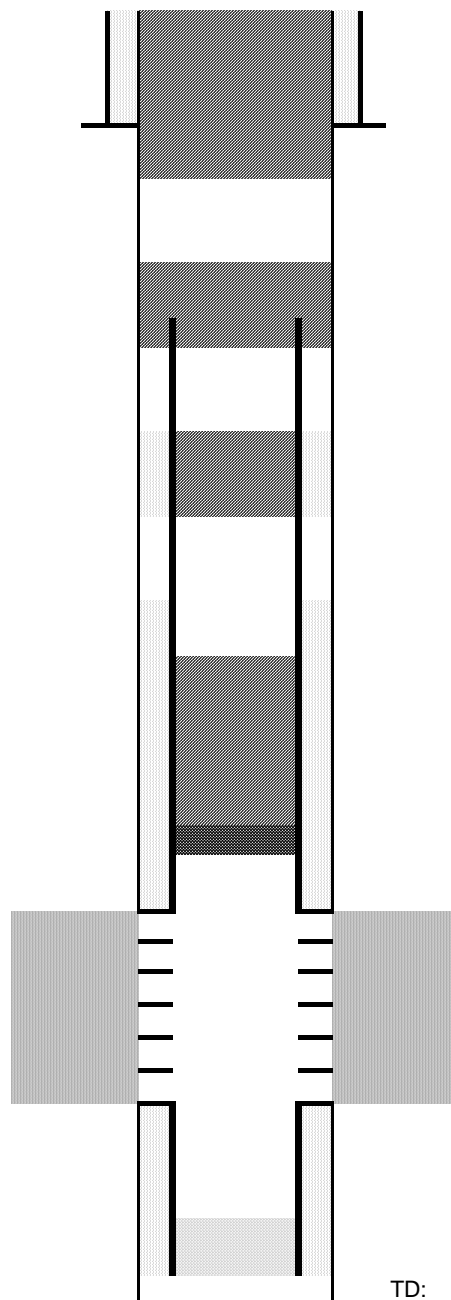

Cut surface casing off 6'-8' below surface.

Pump approx 250 sx shoe plug @ 673'  
 Will bring cement to surface.

Pump 100 sx stub plug where csg was pulled  
 Cut and pull csg @ 2500'

Pump 18 sx balance plug @ 4650'

Pump 11 sx balance plug on top CIBP to 6320'  
 CIBP @ 6773'

Codell Perforations 6823' - 6835'

TD: 6995'