

1801 Broadway
Suite 500
Denver, Colorado 80202



Callie Fiddes
Regulatory Compliance Specialist
Tel: 303.398.0550
E-mail: cfiddes@gwogco.com

March 16, 2015

Colorado Oil and Gas Conservation Commission
1120 Lincoln Street, Suite 801
Denver, Colorado 80203

RE: **Proposed Wellbore Spacing Unit**
Tallholt FD 11-039HN

Niobrara New Drill
Township 6 North, Range 67 West, 6th P.M.
NWNW Section 11
Weld County, Colorado

Dear Director:

Great Western Operating Company, LLC is planning to drill the above captioned well in accordance with the provisions of COGCC Rule 318A.e.

Great Western proposed wellbore spacing unit consists of:

- **S/2S/2 Sec 2 N/2N/2 Sec 11**
- **320 Acres**

The 30 day notification time period has passed and we have not received any objections to such well locations or proposed spacing unit, therefore Great Western hereby requests the Director to approve the above mentioned well. Great Western Operating Company, LLC respectfully requests that the COGCC review the enclosed map illustrating the proposed wellbore spacing unit.

Respectfully,

Callie Fiddes


Callie Fiddes
Regulatory Compliance Specialist
Great Western Operating Company, LLC

LEGEND:

- 6" STAKE
- PROPOSED WELLHEAD
- ENTRY POINT
- TARGET BOTTOM HOLE
- SURVEY CORNERS LOCATED

T6N, R67W, 6th P.M.

LINE TABLE		
LINE	DIRECTION	LENGTH
L1	S89°17'26"W	181.40'

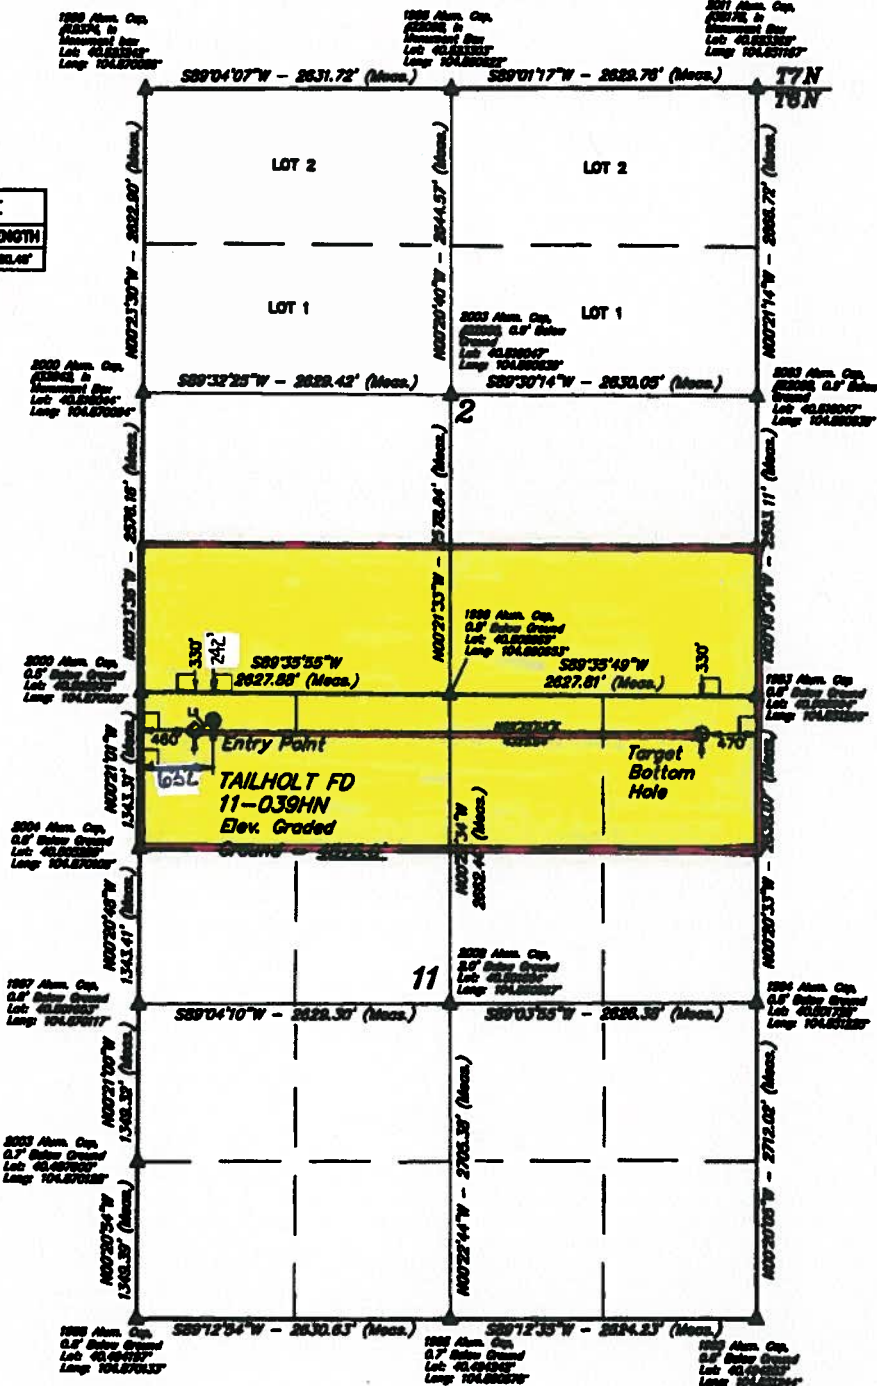

<p>40.508311</p> <p>-104.867831</p>	<p>40.508311</p> <p>-104.867831</p>
-------------------------------------	-------------------------------------

UNION COOPERATIVE BASE NETWORK CONTROL STATION
DESIGNATION 'VERMILYRA', NGS DATA SHEET LISTS THE
NAVD 83 ELEVATION AS 5026 FEET



UCLA, LLC
Corporate Office • 80 South 200 East
Vernal, UT 84078 • (435) 780-1017



GREAT WESTERN OIL & GAS COMPANY
TAILHOLT FD 11-039HN
NW 1/4 NW 1/4 SECTION 11, T6N, R67W, 6th P.M.
WELD COUNTY, COLORADO

SURVEYED BY: GREG WILSON, C.E.	DATE: 11-11-11
DRAWN BY: J.W.	DATE DRAWN: 11-17-11
SCALE: 1" = 100'	REVISION: 0-11-11

EXHIBIT