


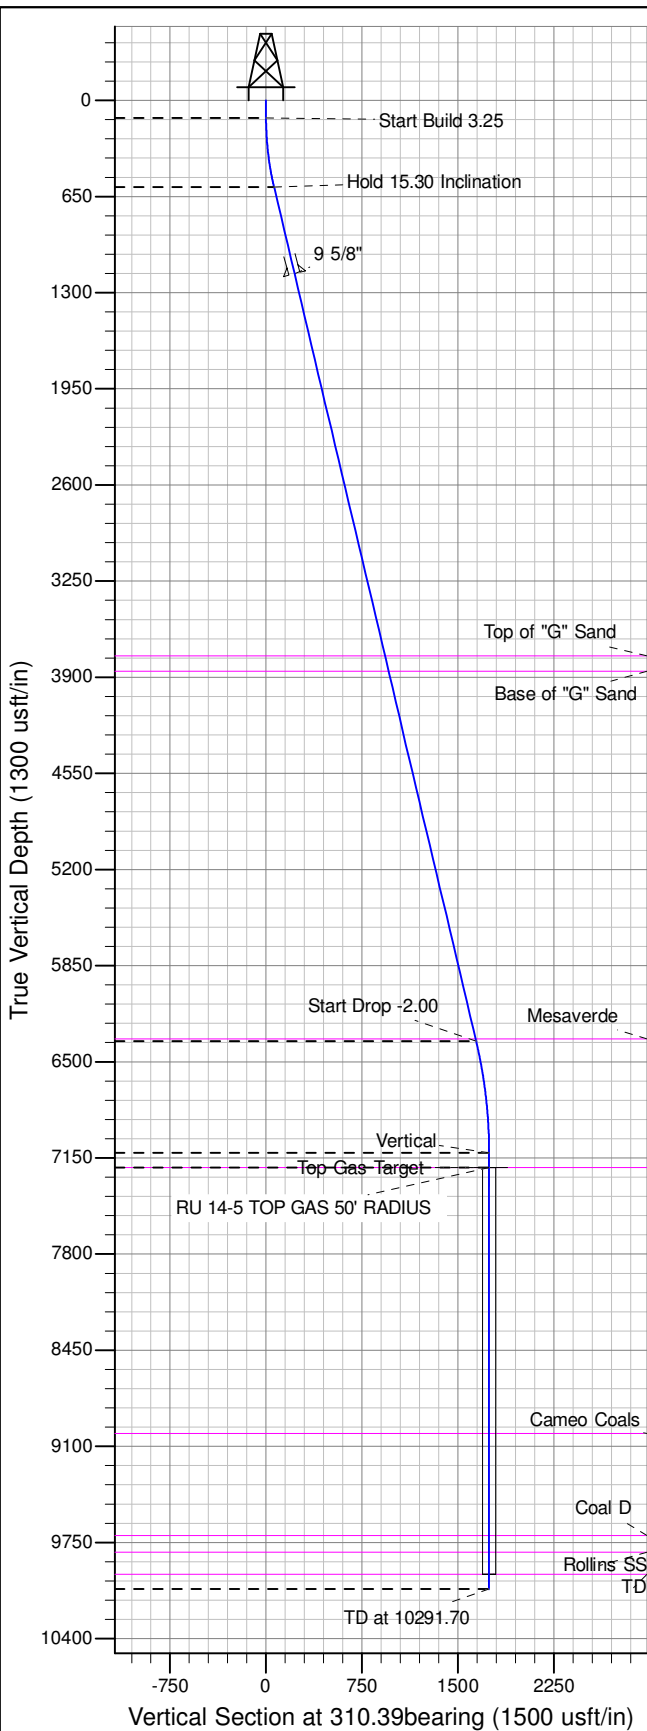


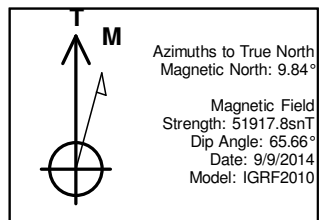

Well Name: RU 14-5
Surface Location: RU 21-8 Pad
North American Datum 1983 , US State Plane 1983 , Colorado Central Zone
Ground Elevation: 7736.00
+N/-S 0.00 +E/-W 0.00
Northing 1602643.70 Easting 2350462.55 Latitude 39.465445 Longitude -107.800935 Slot B03
KELLY BUSHING @ 7762.00usft (Nabors 576 (26' RKB) mab)

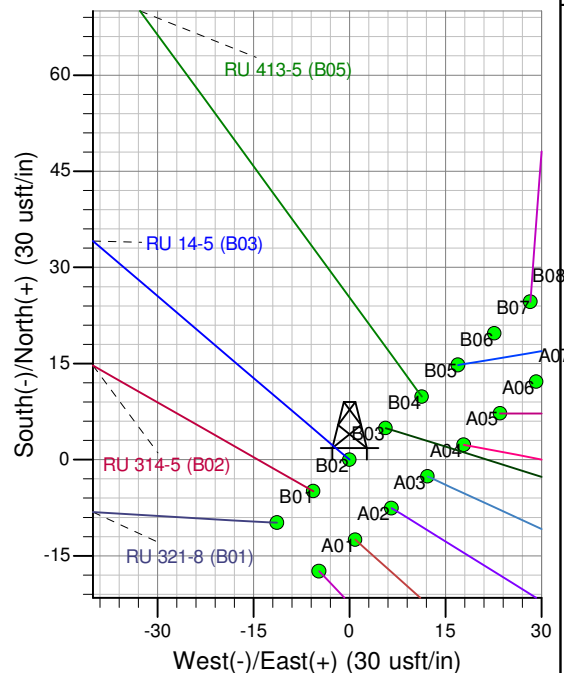

| ANNOTATIONS | | | | | | | | | |
|-------------|----------|-------|--------|---------|----------|---------|-----------|------------------------|------|
| TVD | MD | Inc | Azi | +N/-S | +E/-W | Vsect | Departure | Annotation | |
| 120.00 | 120.00 | 0.00 | 0.00 | 0.00 | 0.00 | 0.00 | 0.00 | Start Build | 3.25 |
| 585.10 | 590.67 | 15.30 | 310.39 | 40.47 | -47.57 | 62.46 | 62.46 | Hold 15.30 Inclination | |
| 6359.21 | 6576.86 | 15.30 | 310.39 | 1063.77 | -1250.47 | 1641.74 | 1641.74 | Start Drop -2.00 | |
| 7115.00 | 7341.70 | 0.00 | 0.00 | 1129.54 | -1327.78 | 1743.23 | 1743.23 | Vertical | |
| 7215.00 | 7441.70 | 0.00 | 0.00 | 1129.54 | -1327.78 | 1743.23 | 1743.23 | Top Gas Target | |
| 10065.00 | 10291.70 | 0.00 | 0.00 | 1129.54 | -1327.78 | 1743.23 | 1743.23 | TD at 10291.70 | |

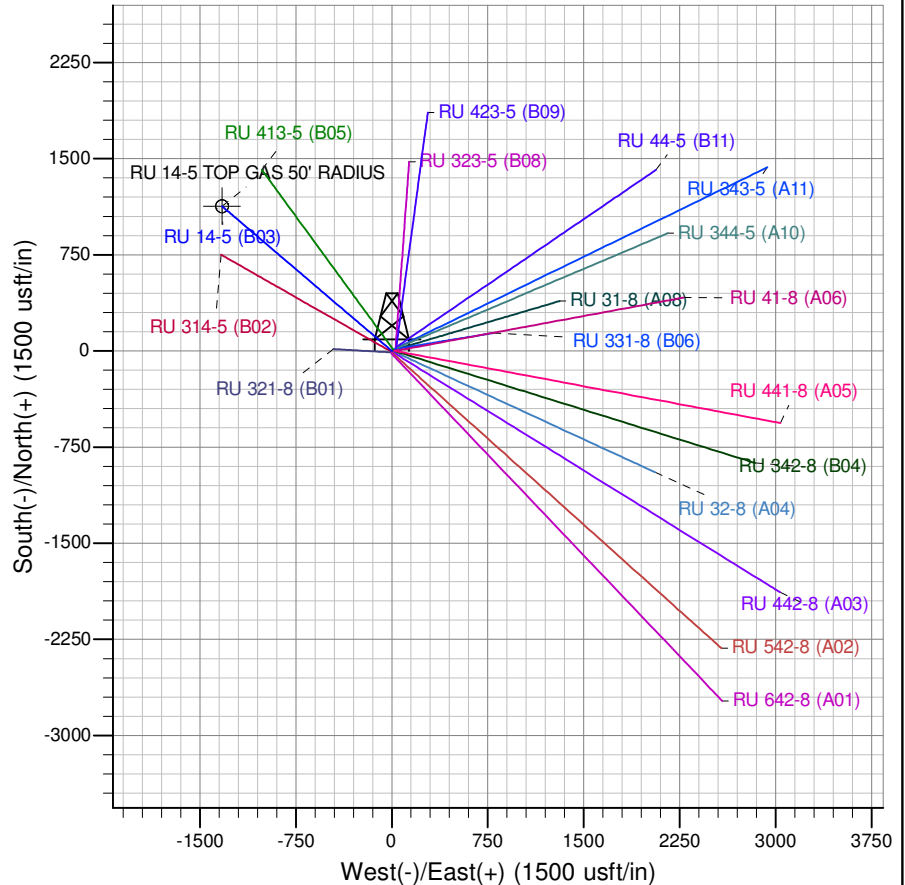

Project: RU 08-07S-093W
Site: RU 21-8 Pad
Well: RU 14-5
Design #2 14May15 sam