



# JOHNSON TRUST 13-I PAD PRODUCTION FACILITY LAYOUT

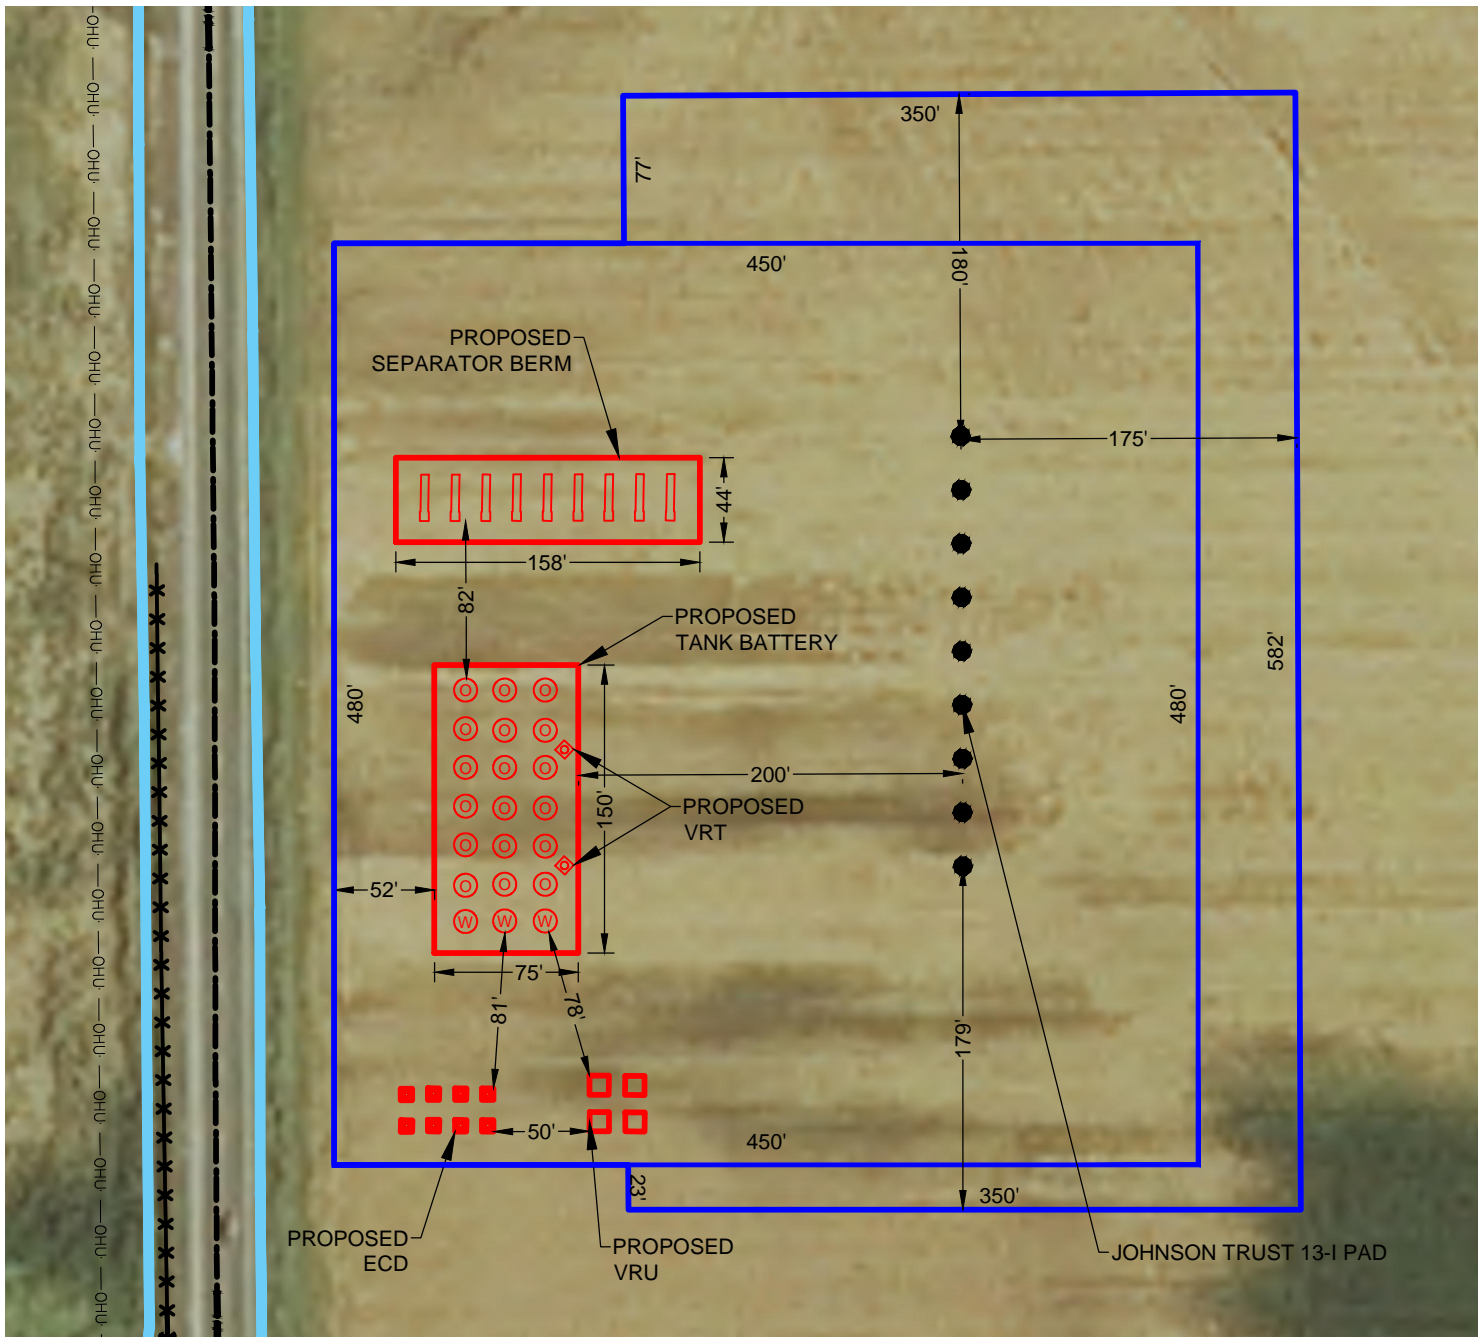

## LEGEND

- = PROPOSED WELL
- = PROPOSED DA
- = PROPOSED FACILITIES
- \*\*\* = EXISTING FENCE
- = EXISTING ROAD
- OHU— = EXISTING OVERHEAD UTILITY
- = EXISTING DITCH

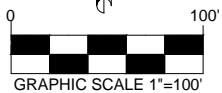

PREPARED BY:



FIELD DATE:  
07-13-14

DRAWING DATE:  
02-25-15

BY:  
WDW

CHECKED BY:  
MDCA

SITE NAME:

JOHNSON TRUST 13-I PAD

SURFACE LOCATION:

NW 1/4, SW 1/4, SEC. 13, T2N, R68W, 6TH P.M.  
WELD COUNTY, COLORADO

PREPARED FOR:

