



+N/-S
0.00

+E/-W
0.00

Northing
1603613.30
KELLY BUSHING @ 7563.00usft (Nabors 574 (26' RKB) mab)

Well Name: RU 42-6
Surface Location: RU 34-6 Pad

North American Datum 1983 , US State Plane 1983 , Colorado Central Zone

Ground Elevation: 7537.00

Easting

2346549.50

Latitude


39.467833

Longitude




-107.814878

Slot

A09

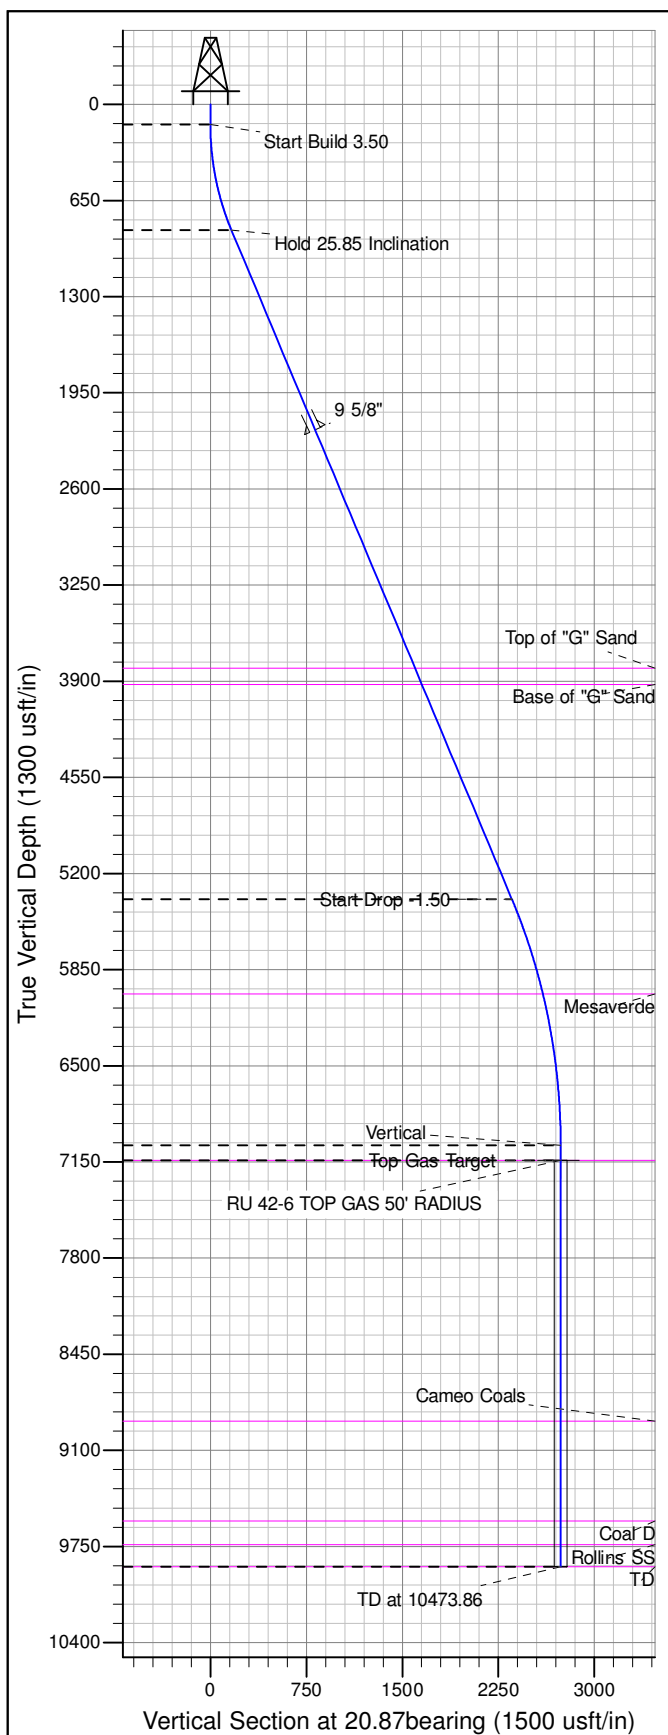

ANNOTATIONS									
TVD	MD	Inc	Azi	+N/-S	+E/-W	Vsect	Departure	Annotation	
135.00	135.00	0.00	0.00	0.00	0.00	0.00	0.00	Start Build	3.50
848.89	873.71	25.85	20.87	153.11	58.39	163.86	163.86	Hold 25.85 Inclination	
5372.25	5900.21	25.85	20.87	2201.25	839.44	2355.88	2355.88	Start Drop -1.50	
7038.00	7623.86	0.00	0.00	2558.50	975.68	2738.22	2738.22	Vertical	
7138.00	7723.86	0.00	0.00	2558.50	975.68	2738.22	2738.22	Top Gas Target	
9888.00	10473.86	0.00	0.00	2558.50	975.68	2738.22	2738.22	TD at 10473.86	

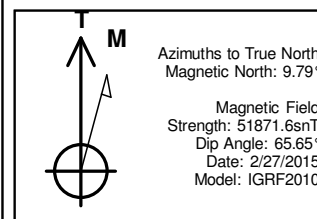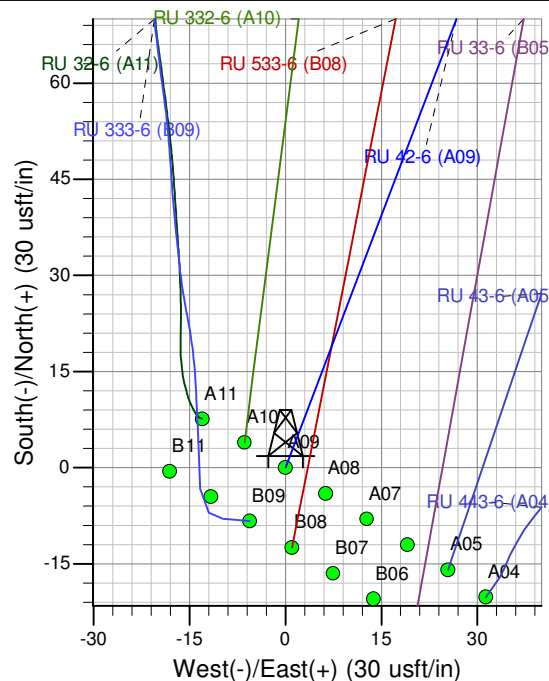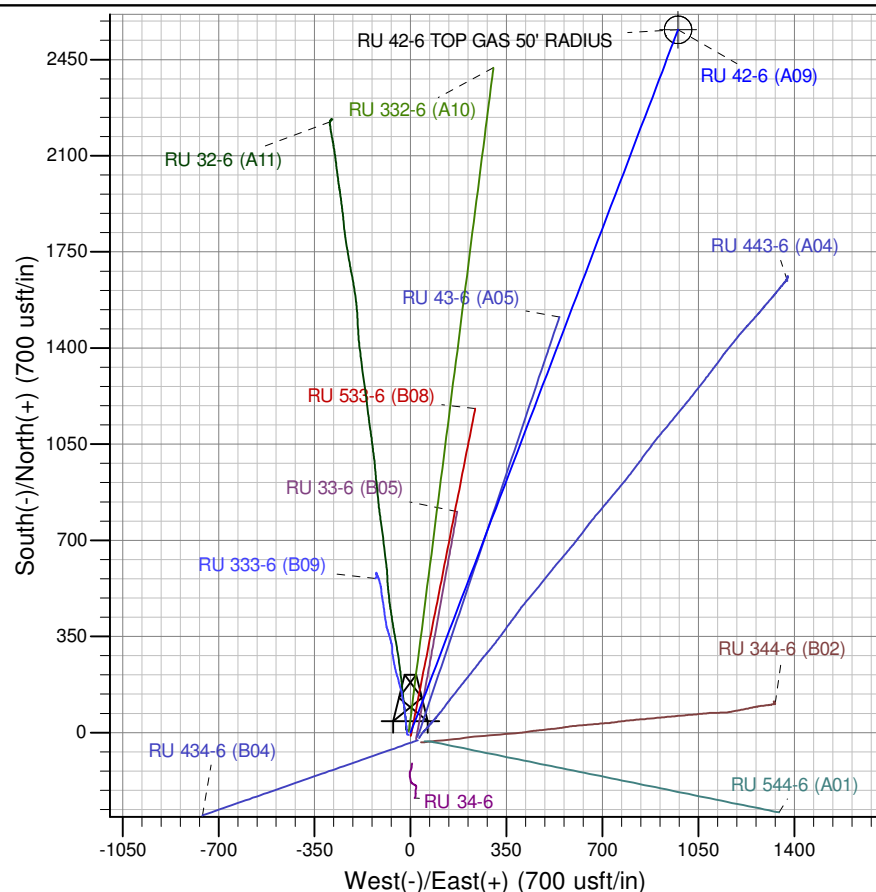

Azimuths to True North
Magnetic North: 9.79°
Magnetic Field
Strength: 51871.6snT
Dip Angle: 65.65°
Date: 2/27/2015
Model: IGRF2010

Project: RU 06-07S-093W
Site: RU 34-6 Pad
Well: RU 42-6
Plan #5 12May15 sam