



Well Name: RU 43-6  
Surface Location: RU 34-6 Pad  
North American Datum 1983 , US State Plane 1983 , Colorado Central Zone  
Ground Elevation: 7537.00  
Northing 1603596.70 Easting 2346574.50 Latitude 39.467790 Longitude -107.814788 Slot A05  
KELLY BUSHING @ 7563.00usft (Nabors 574 (26' RKB) mab)

+N/-S  
0.00

+E/-W  
0.00


Northing  
1603596.70

Easting  
2346574.50




Latitude  
39.467790

Longitude  
-107.814788

Slot  
A05

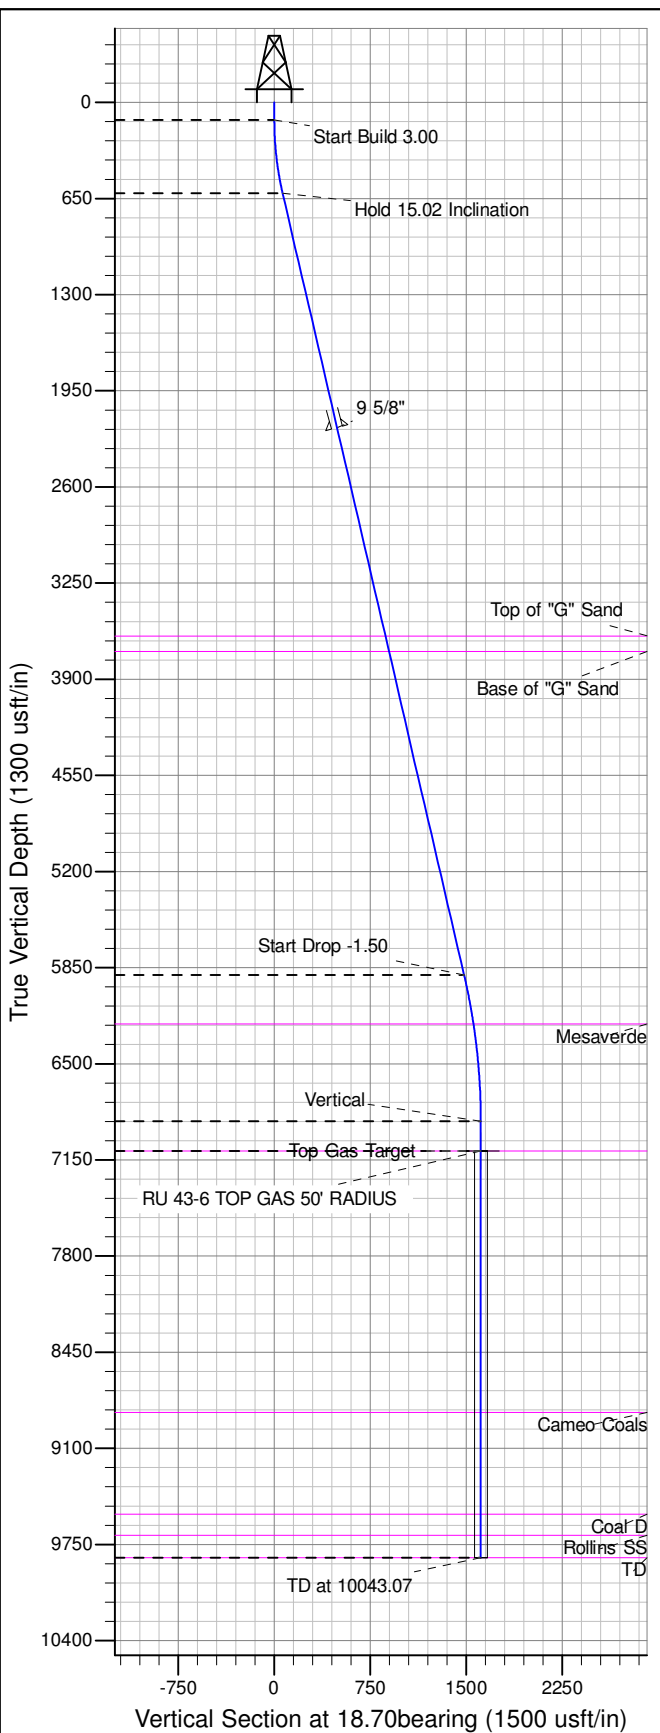

ANNOTATIONS									
TVD	MD	Inc	Azi	+N/-S	+E/-W	V Sct	Departure	Annotation	
120.00	120.00	0.00	0.00	0.00	0.00	0.00	0.00	Start Build 3.00	Start Build 3.00
614.97	620.68	15.02	18.70	61.81	20.92	65.25	65.25	Hold 15.02 Inclination	Hold 15.02 Inclination
5899.06	6091.71	15.02	18.70	1404.83	475.60	1483.15	1483.15	Start Drop -1.50	Start Drop -1.50
6889.00	7093.07	0.00	0.00	1528.45	517.45	1613.66	1613.66	Vertical	Vertical
7089.00	7293.07	0.00	0.00	1528.45	517.45	1613.66	1613.66	Top Gas Target	Top Gas Target
9839.00	10043.07	0.00	0.00	1528.45	517.45	1613.66	1613.66	TD at 10043.07	TD at 10043.07

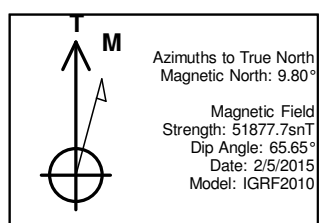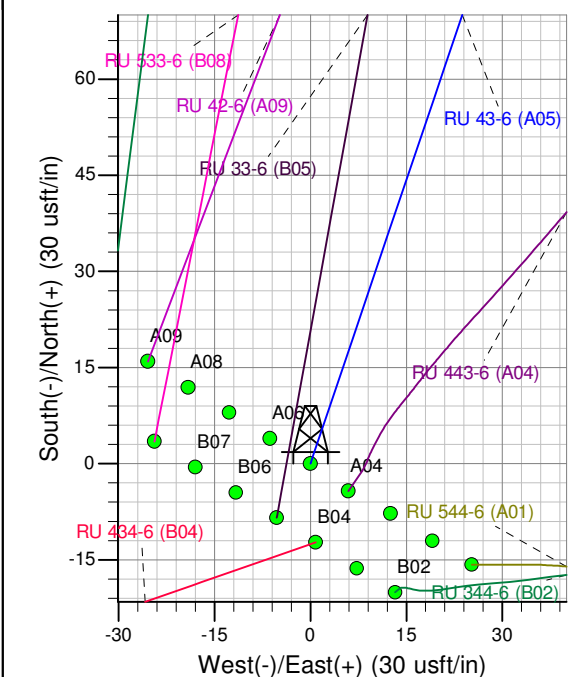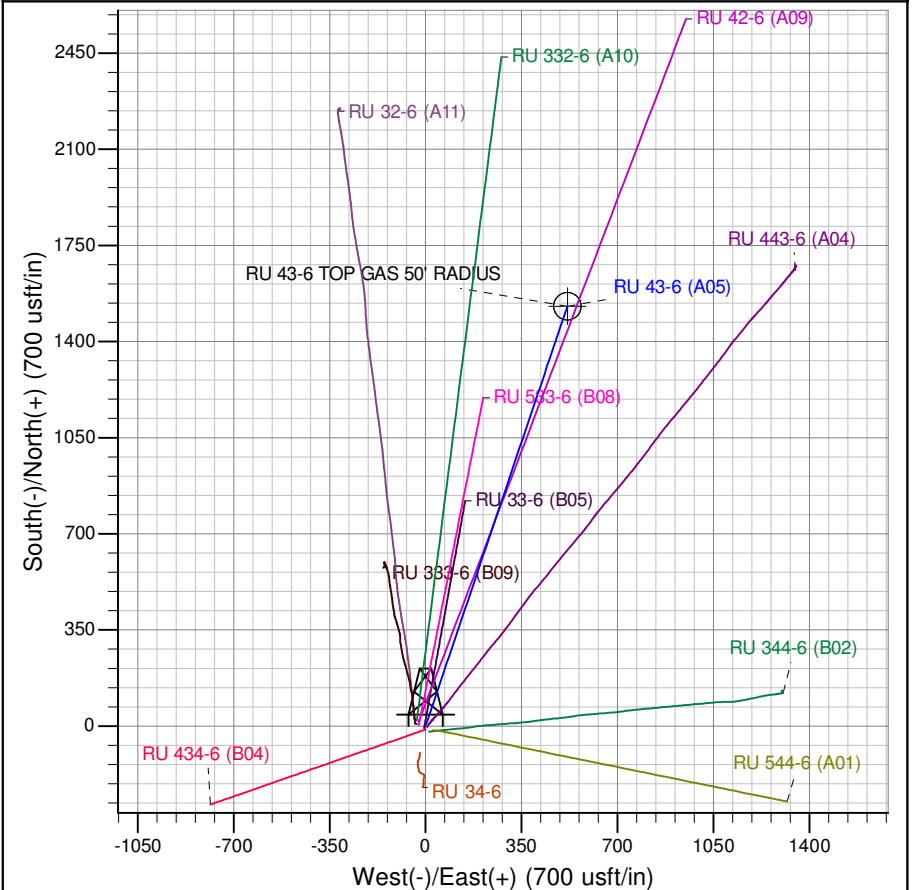

Project: RU 06-07S-093W  
Site: RU 34-6 Pad  
Well: RU 43-6  
Plan #6 12May15 sam