



Well Name: RU 41-8
Surface Location: RU 21-8 Pad
North American Datum 1983 , US State Plane 1983 , Colorado Central Zone
Ground Elevation: 7736.00

+N/-S
0.00

+E/-W
0.00

Northing
1602650.33

Easting
2350486.25

Latitude
39.465465





Longitude
-107.800852

Slot
A06

KELLY BUSHING @ 7762.00usft (Nabors 576 (26' RKB) mab)

ANNOTATIONS

TVD	MD	Inc	Azi	+N/-S	+E/-W	Vsect	Departure	Annotation
130.00	130.00	0.00	0.00	0.00	0.00	0.00	0.00	Start Build 3.00
329.63	330.00	6.00	90.00	0.00	10.46	10.29	10.46	Start Build/TurnDLS 3.00 TFO -14.49
811.69	826.83	20.77	79.54	16.08	123.69	124.57	124.93	Hold 20.77 Inclination
5876.63	6243.72	20.77	79.54	364.79	2012.44	2045.24	2045.61	Start Drop -1.50
7231.00	7628.20	0.00	0.00	409.84	2256.49	2293.41	2293.78	Top Gas Target
9981.00	10378.20	0.00	0.00	409.84	2256.49	2293.41	2293.78	TD at 10378.20

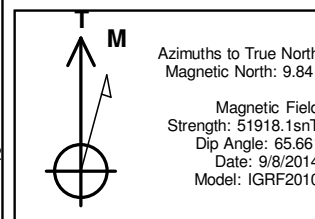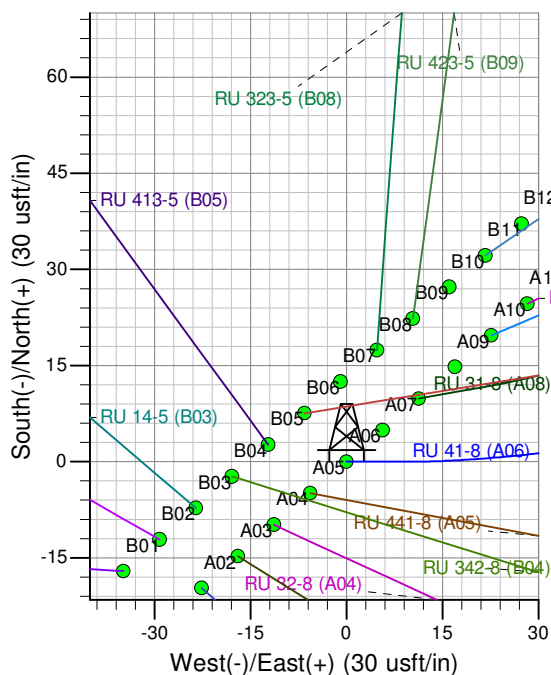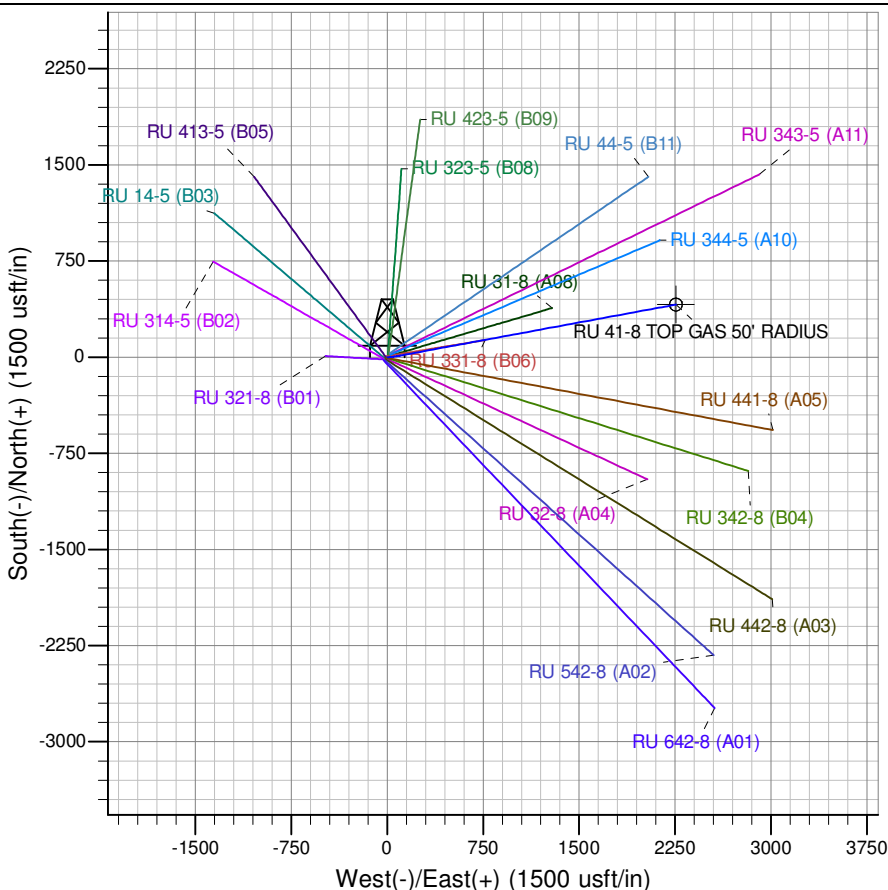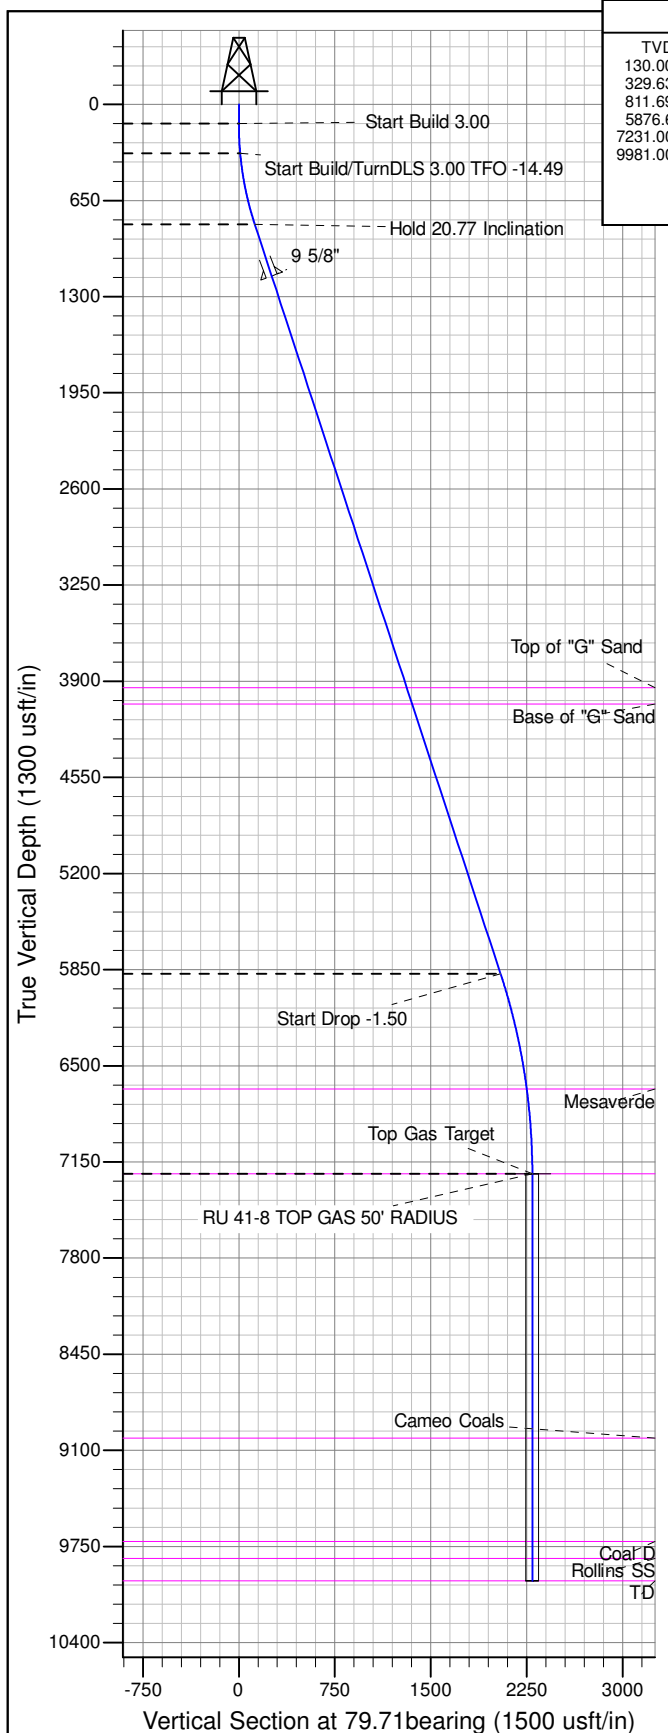

Project: RU 08-07S-093W
Site: RU 21-8 Pad
Well: RU 41-8
Design #2 14May15 sam