



Well Name: RU 323-5  
Surface Location: RU 21-8 Pad  
North American Datum 1983 , US State Plane 1983 , Colorado Central Zone  
Ground Elevation: 7736.00

+N/-S  
0.00

+E/-W  
0.00


Northing  
1602667.60  
KELLY BUSHING @ 7762.00usft (Nabors 576 (26' RKB) mab)

Easting  
2350491.44




Latitude  
39.465513

Longitude  
-107.800835

Slot  
B08

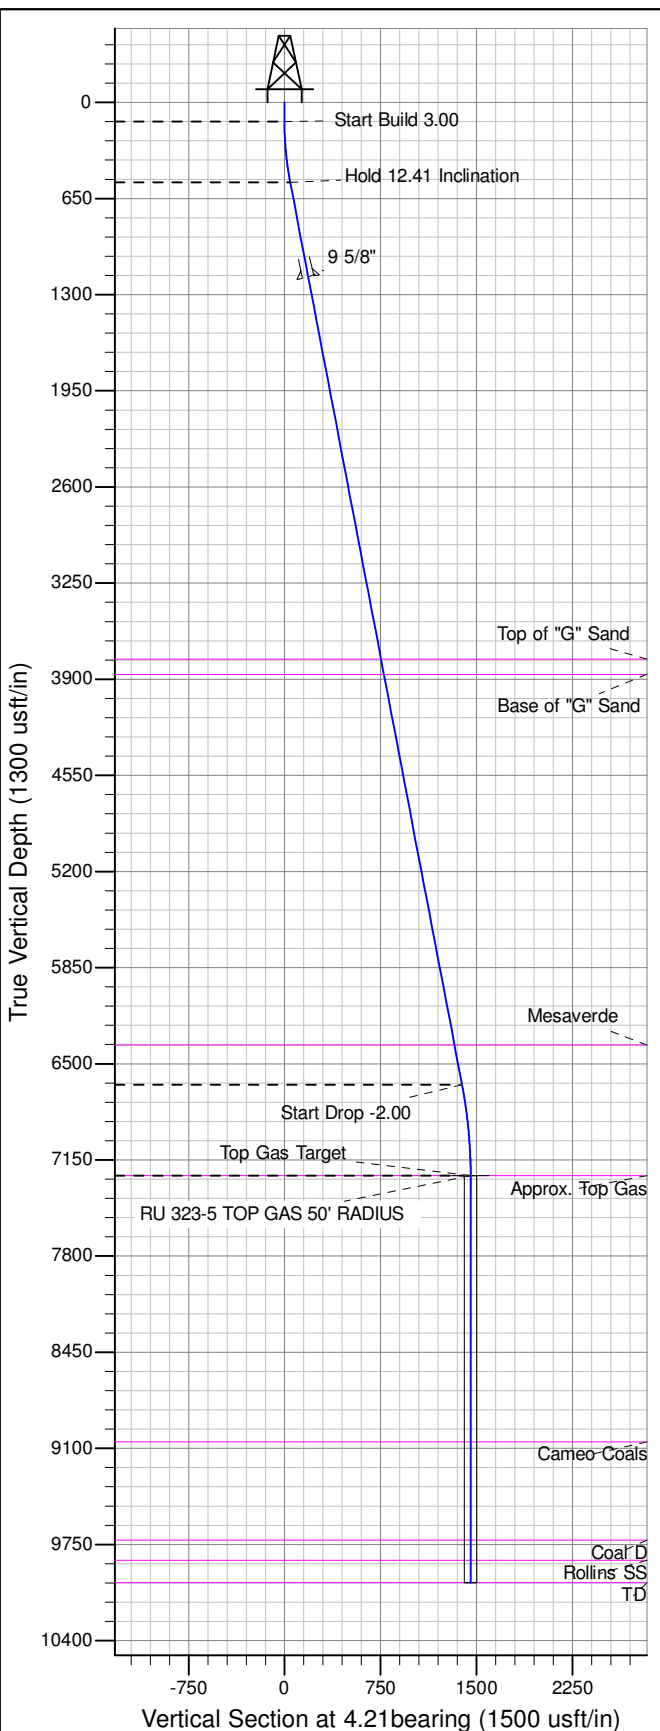

ANNOTATIONS									
TVD	MD	Inc	Azi	+N/-S	+E/-W	Vsect	Departure	Annotation	
130.00	130.00	0.00	0.00	0.00	0.00	0.00	0.00	Start Build	3.00
540.54	543.77	12.41	4.21	44.53	3.28	44.65	44.65	Hold 12.41 Inclination	
6641.19	6790.45	12.41	4.21	1383.68	101.84	1387.43	1387.43	Start Drop	-2.00
7257.00	7411.10	0.00	0.00	1450.47	106.76	1454.40	1454.40	Top Gas Target	
10007.00	10161.10	0.00	0.00	1450.47	106.76	1454.40	1454.40	TD at 10161.10	

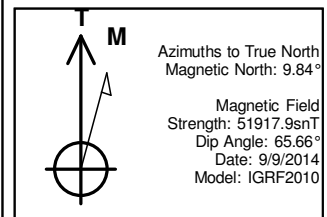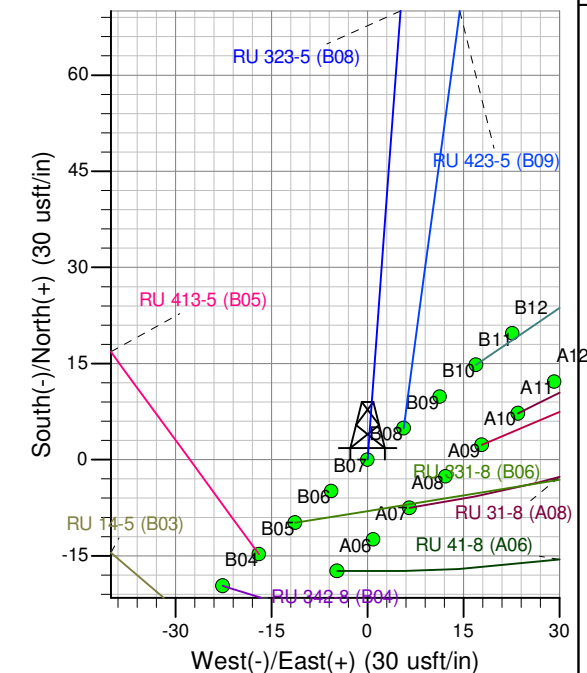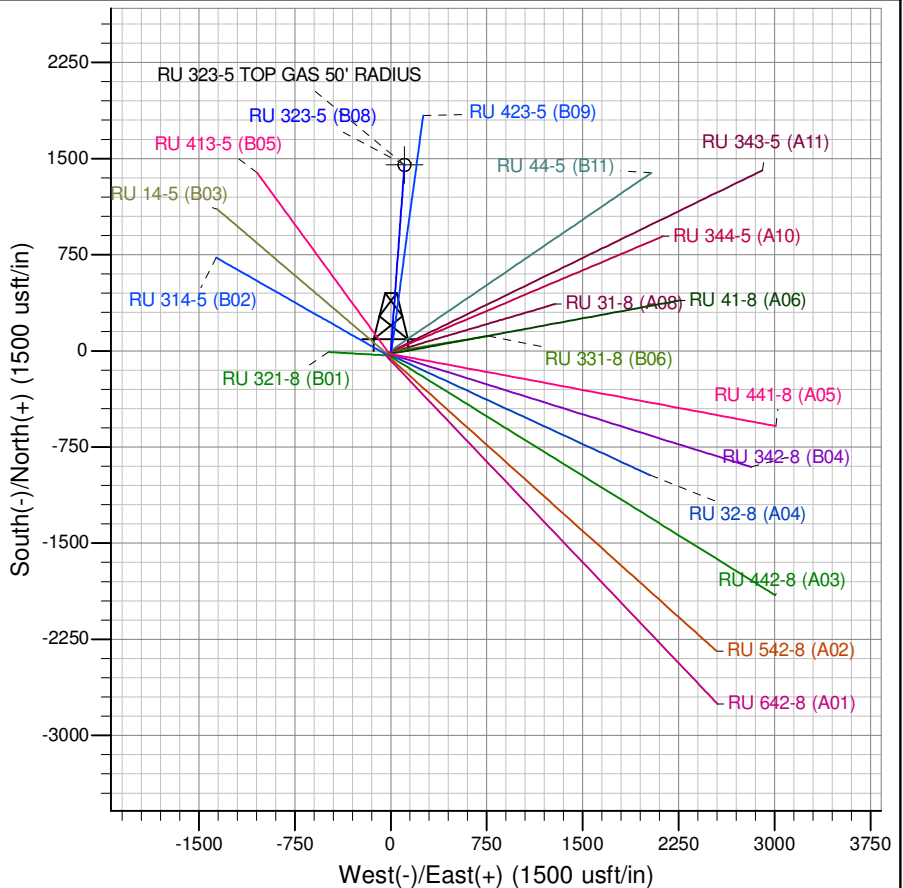

Project: RU 08-07S-093W  
Site: RU 21-8 Pad  
Well: RU 323-5  
Design #2 14May15 sam