


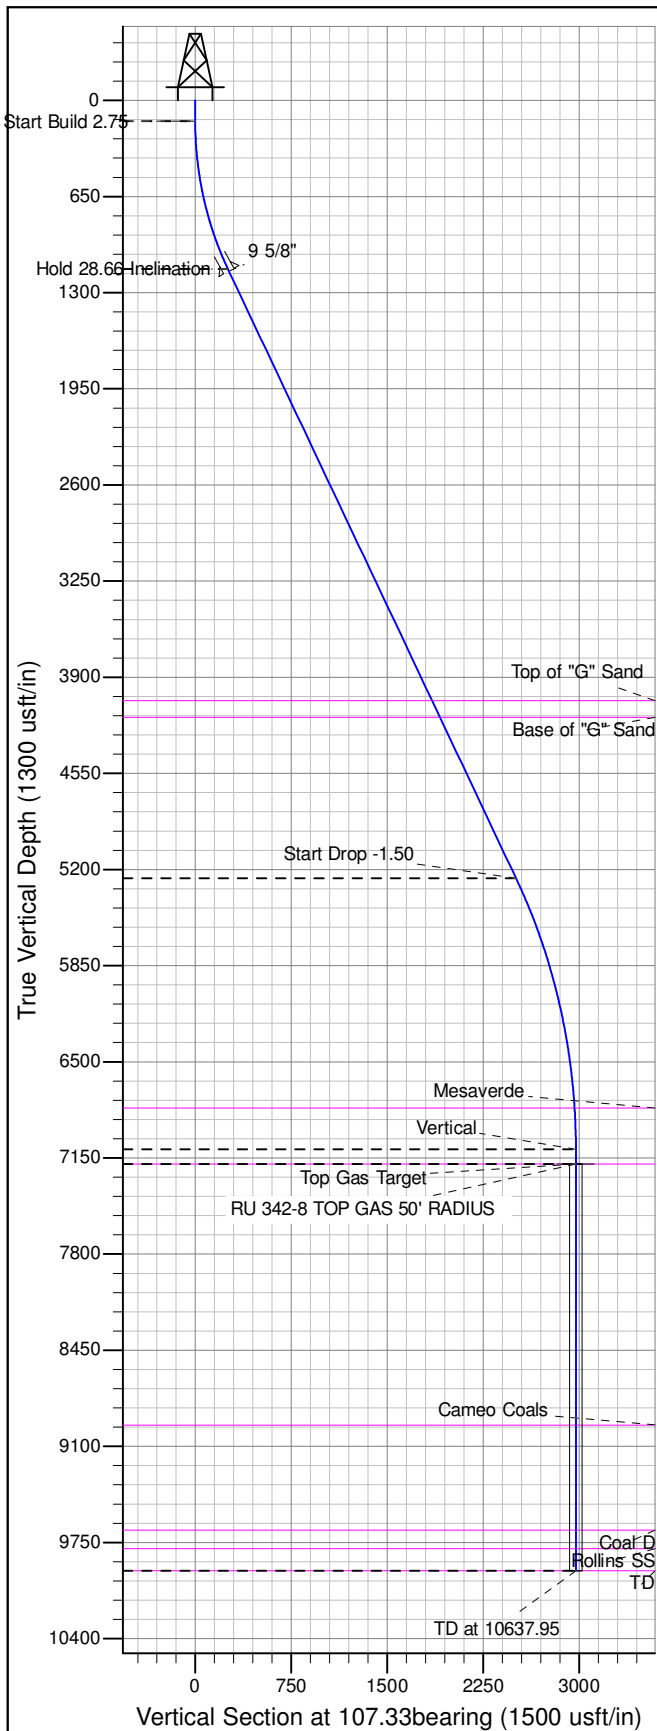


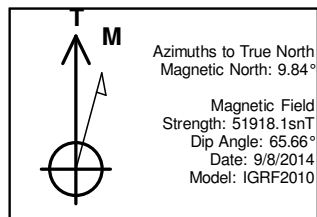

Well Name: RU 342-8
Surface Location: RU 21-8 Pad
North American Datum 1983 , US State Plane 1983 , Colorado Central Zone
Ground Elevation: 7736.00
+N/-S 0.00 +E/-W 0.00
Northing 1602648.47 Easting 2350468.32 Latitude 39.465459 Longitude -107.800915 Slot B04
KELLY BUSHING @ 7762.00usft (Nabors 576 (26' RKB) mab)

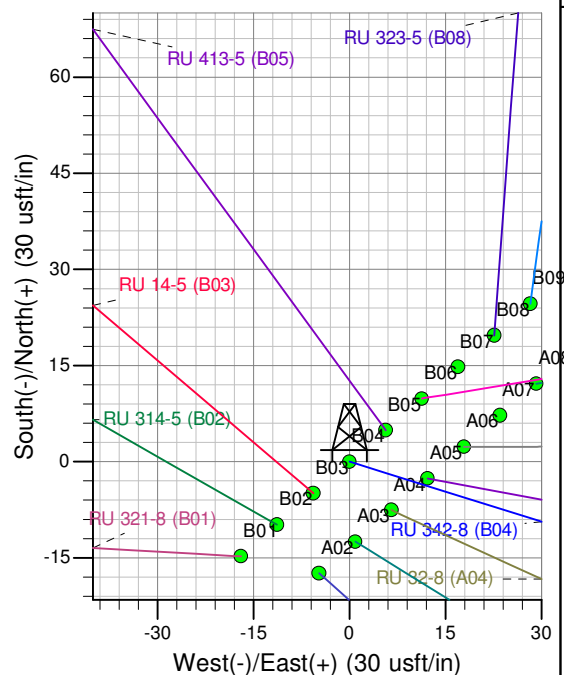

ANNOTATIONS									
TVD	MD	Inc	Azi	+N/-S	+E/-W	Vsect	Departure	Annotation	
140.00	140.00	0.00	0.00	0.00	0.00	0.00	0.00	Start Build	2.75
1139.34	1182.27	28.66	107.33	-76.04	243.72	255.31	255.31	Hold 28.66	Inclination
5258.87	5877.11	28.66	107.33	-746.72	2393.41	2507.19	2507.19	Start Drop	-1.50
7091.00	7787.95	0.00	0.00	-886.13	2840.23	2975.26	2975.26	Vertical	
7191.00	7887.95	0.00	0.00	-886.13	2840.23	2975.26	2975.26	Top Gas Target	
9941.00	10637.95	0.00	0.00	-886.13	2840.23	2975.26	2975.26	TD at 10637.95	

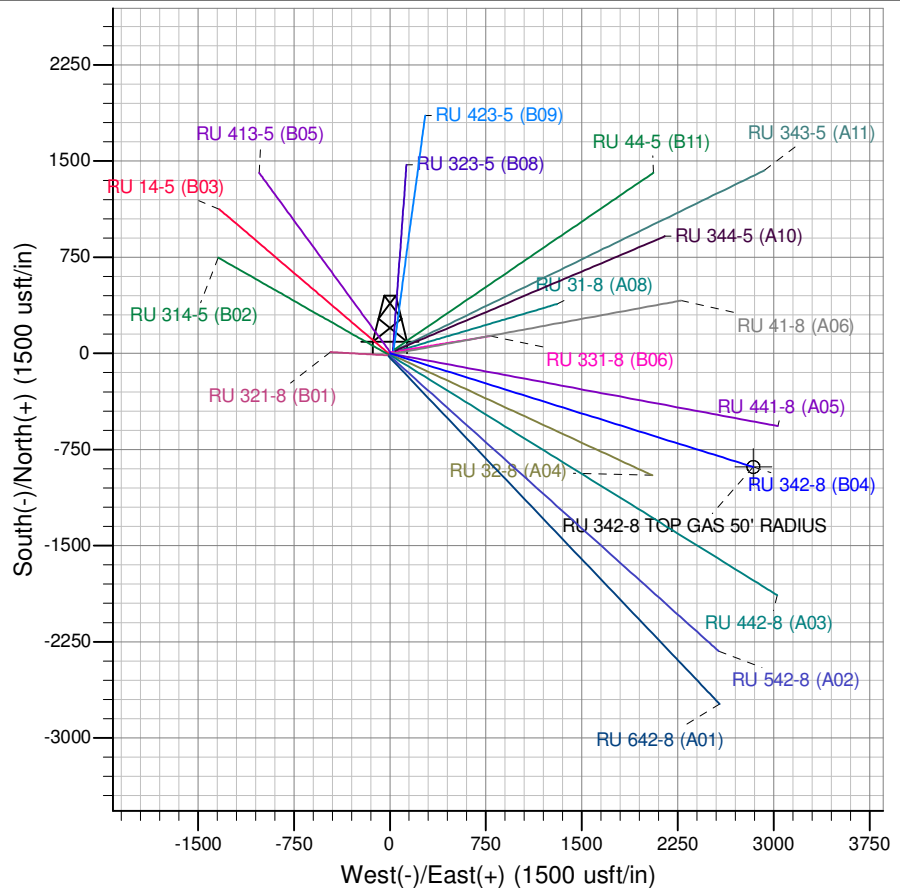

Project: RU 08-07S-093W
Site: RU 21-8 Pad
Well: RU 342-8
Design #2 14May15 sam