



Well Name: RU 413-5  
Surface Location: RU 21-8 Pad  
North American Datum 1983 , US State Plane 1983 , Colorado Central Zone  
Ground Elevation: 7736.00

+N/-S  
0.00

+E/-W  
0.00

Northing  
1602653.26


Easting  
2350474.10

Latitude  
39.465472




Longitude  
-107.800895

Slot  
B05

KELLY BUSHING @ 7762.00usft (Nabors 576 (26' RKB) mab)

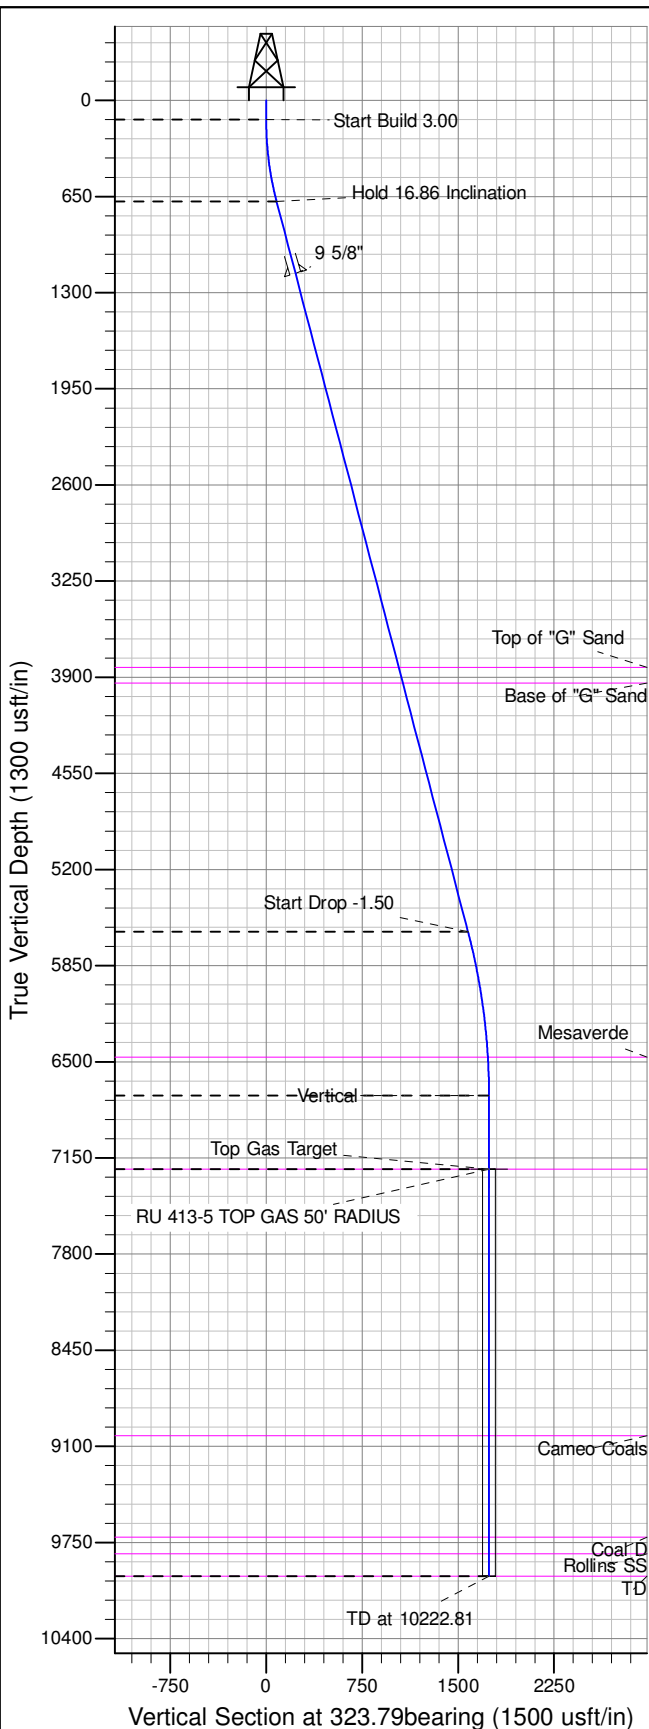

ANNOTATIONS									
TVD	MD	Inc	Azi	+N/-S	+E/-W	Vsect	Departure	Annotation	
130.00	130.00	0.00	0.00	0.00	0.00	0.00	0.00	Start Build	3.00
683.83	691.90	16.86	323.79	66.22	-48.48	82.06	82.06	Hold 16.86 Inclination	
5619.34	5849.00	16.86	323.79	1272.90	-931.87	1577.55	1577.55	Start Drop	-1.50
6727.00	6972.81	0.00	0.00	1405.34	-1028.82	1741.68	1741.68	Vertical	
7227.00	7472.81	0.00	0.00	1405.34	-1028.82	1741.68	1741.68	Top Gas Target	
9977.00	10222.81	0.00	0.00	1405.34	-1028.82	1741.68	1741.68	TD at 10222.81	

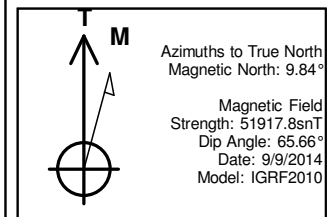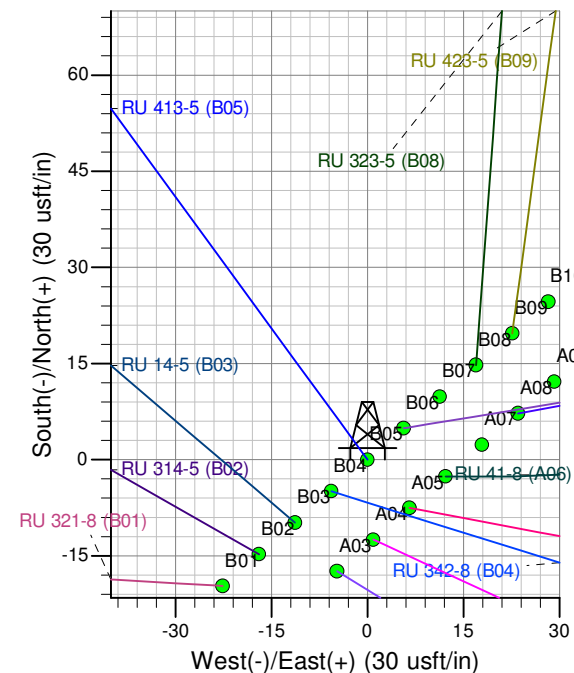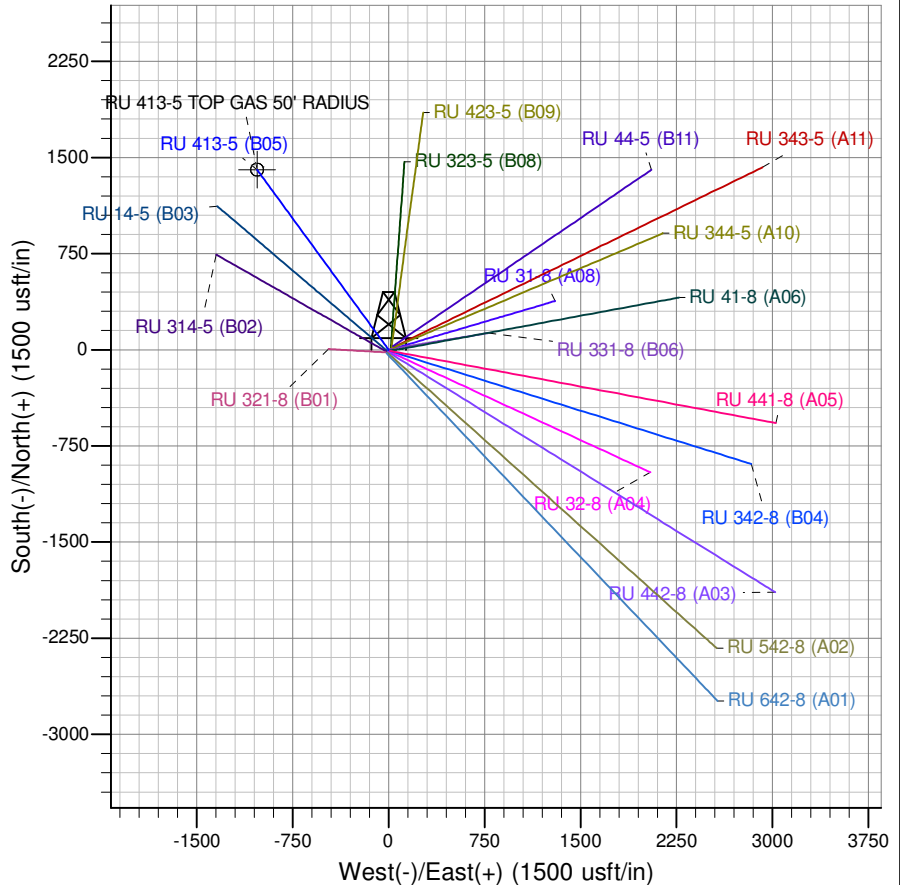

Project: RU 08-07S-093W  
Site: RU 21-8 Pad  
Well: RU 413-5  
Design #2 14May15 sam