



Well Name: RU 542-8
Surface Location: RU 21-8 Pad
North American Datum 1983 , US State Plane 1983 , Colorado Central Zone
Ground Elevation: 7736.00

+N/-S
0.00

+E/-W
0.00


Northing
1602631.21
KELLY BUSHING @ 7762.00usft (Nabors 576 (26' RKB) mab)

Easting
2350463.14




Latitude
39.465411

Longitude
-107.800932

Slot
A02

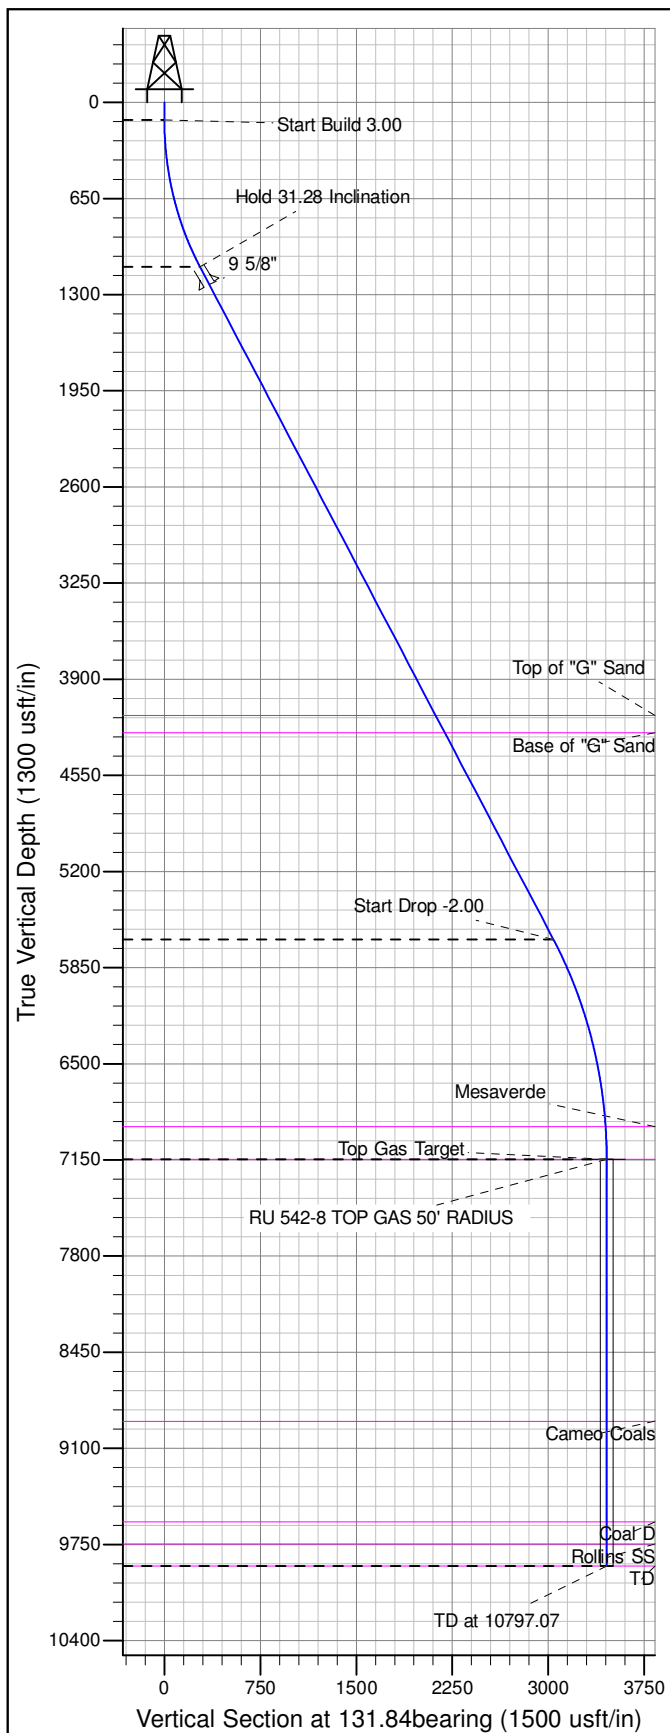

ANNOTATIONS									
TVD	MD	Inc	Azi	+N/-S	+E/-W	Vsect	Departure	Annotation	
120.00	120.00	0.00	0.00	0.00	0.00	0.00	0.00	Start Build	3.00
1111.71	1162.75	31.28	131.84	-185.23	206.85	277.66	277.66	Hold 31.28 Inclination	
5658.43	6482.94	31.28	131.84	-2028.18	2264.82	3040.22	3040.22	Start Drop	-2.00
7146.00	8047.07	0.00	0.00	-2306.03	2575.09	3456.71	3456.71	Top Gas Target	
9896.00	10797.07	0.00	0.00	-2306.03	2575.09	3456.71	3456.71	TD at 10797.07	

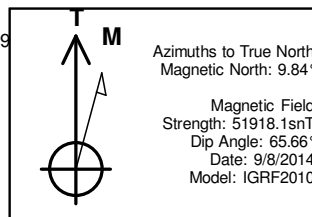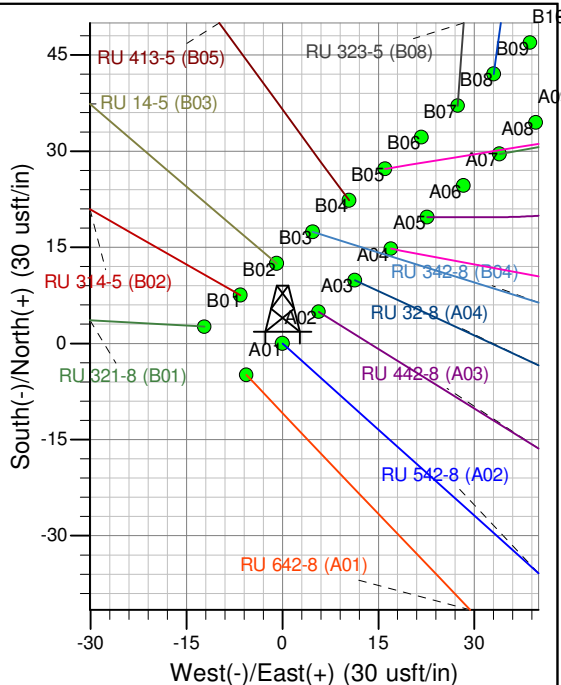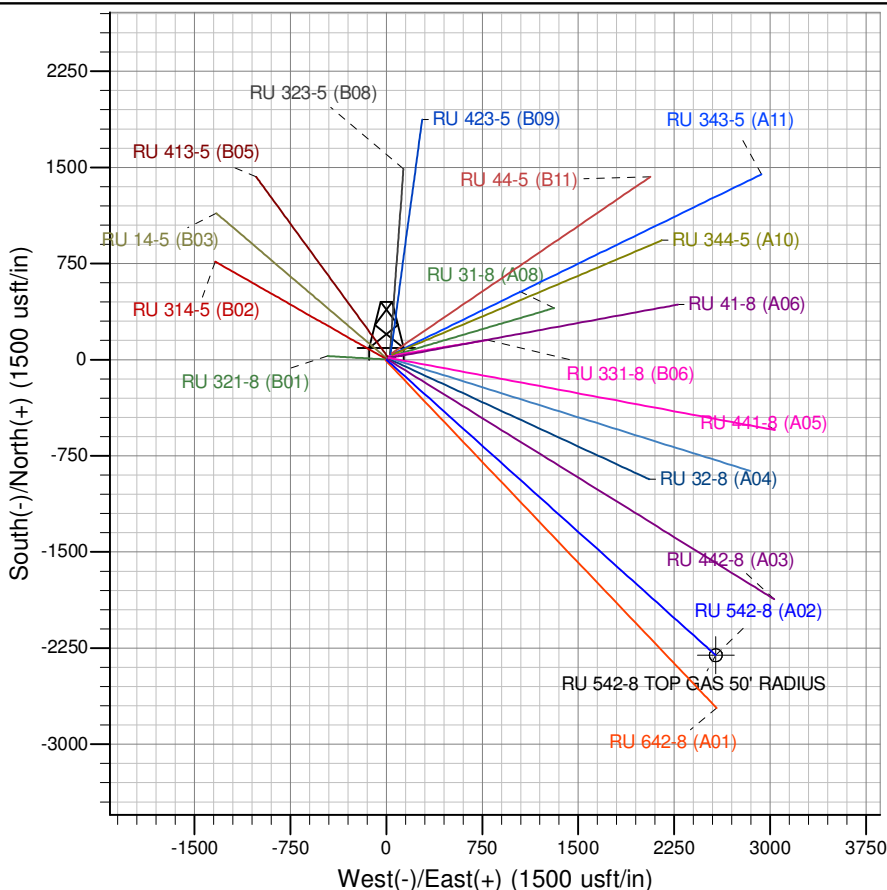

Project: RU 08-07S-093W
Site: RU 21-8 Pad
Well: RU 542-8
Design #2 14May15 sam