


LEGEND:
◊ = LANDING POINT.
○ = TARGET BOTTOM HOLE.

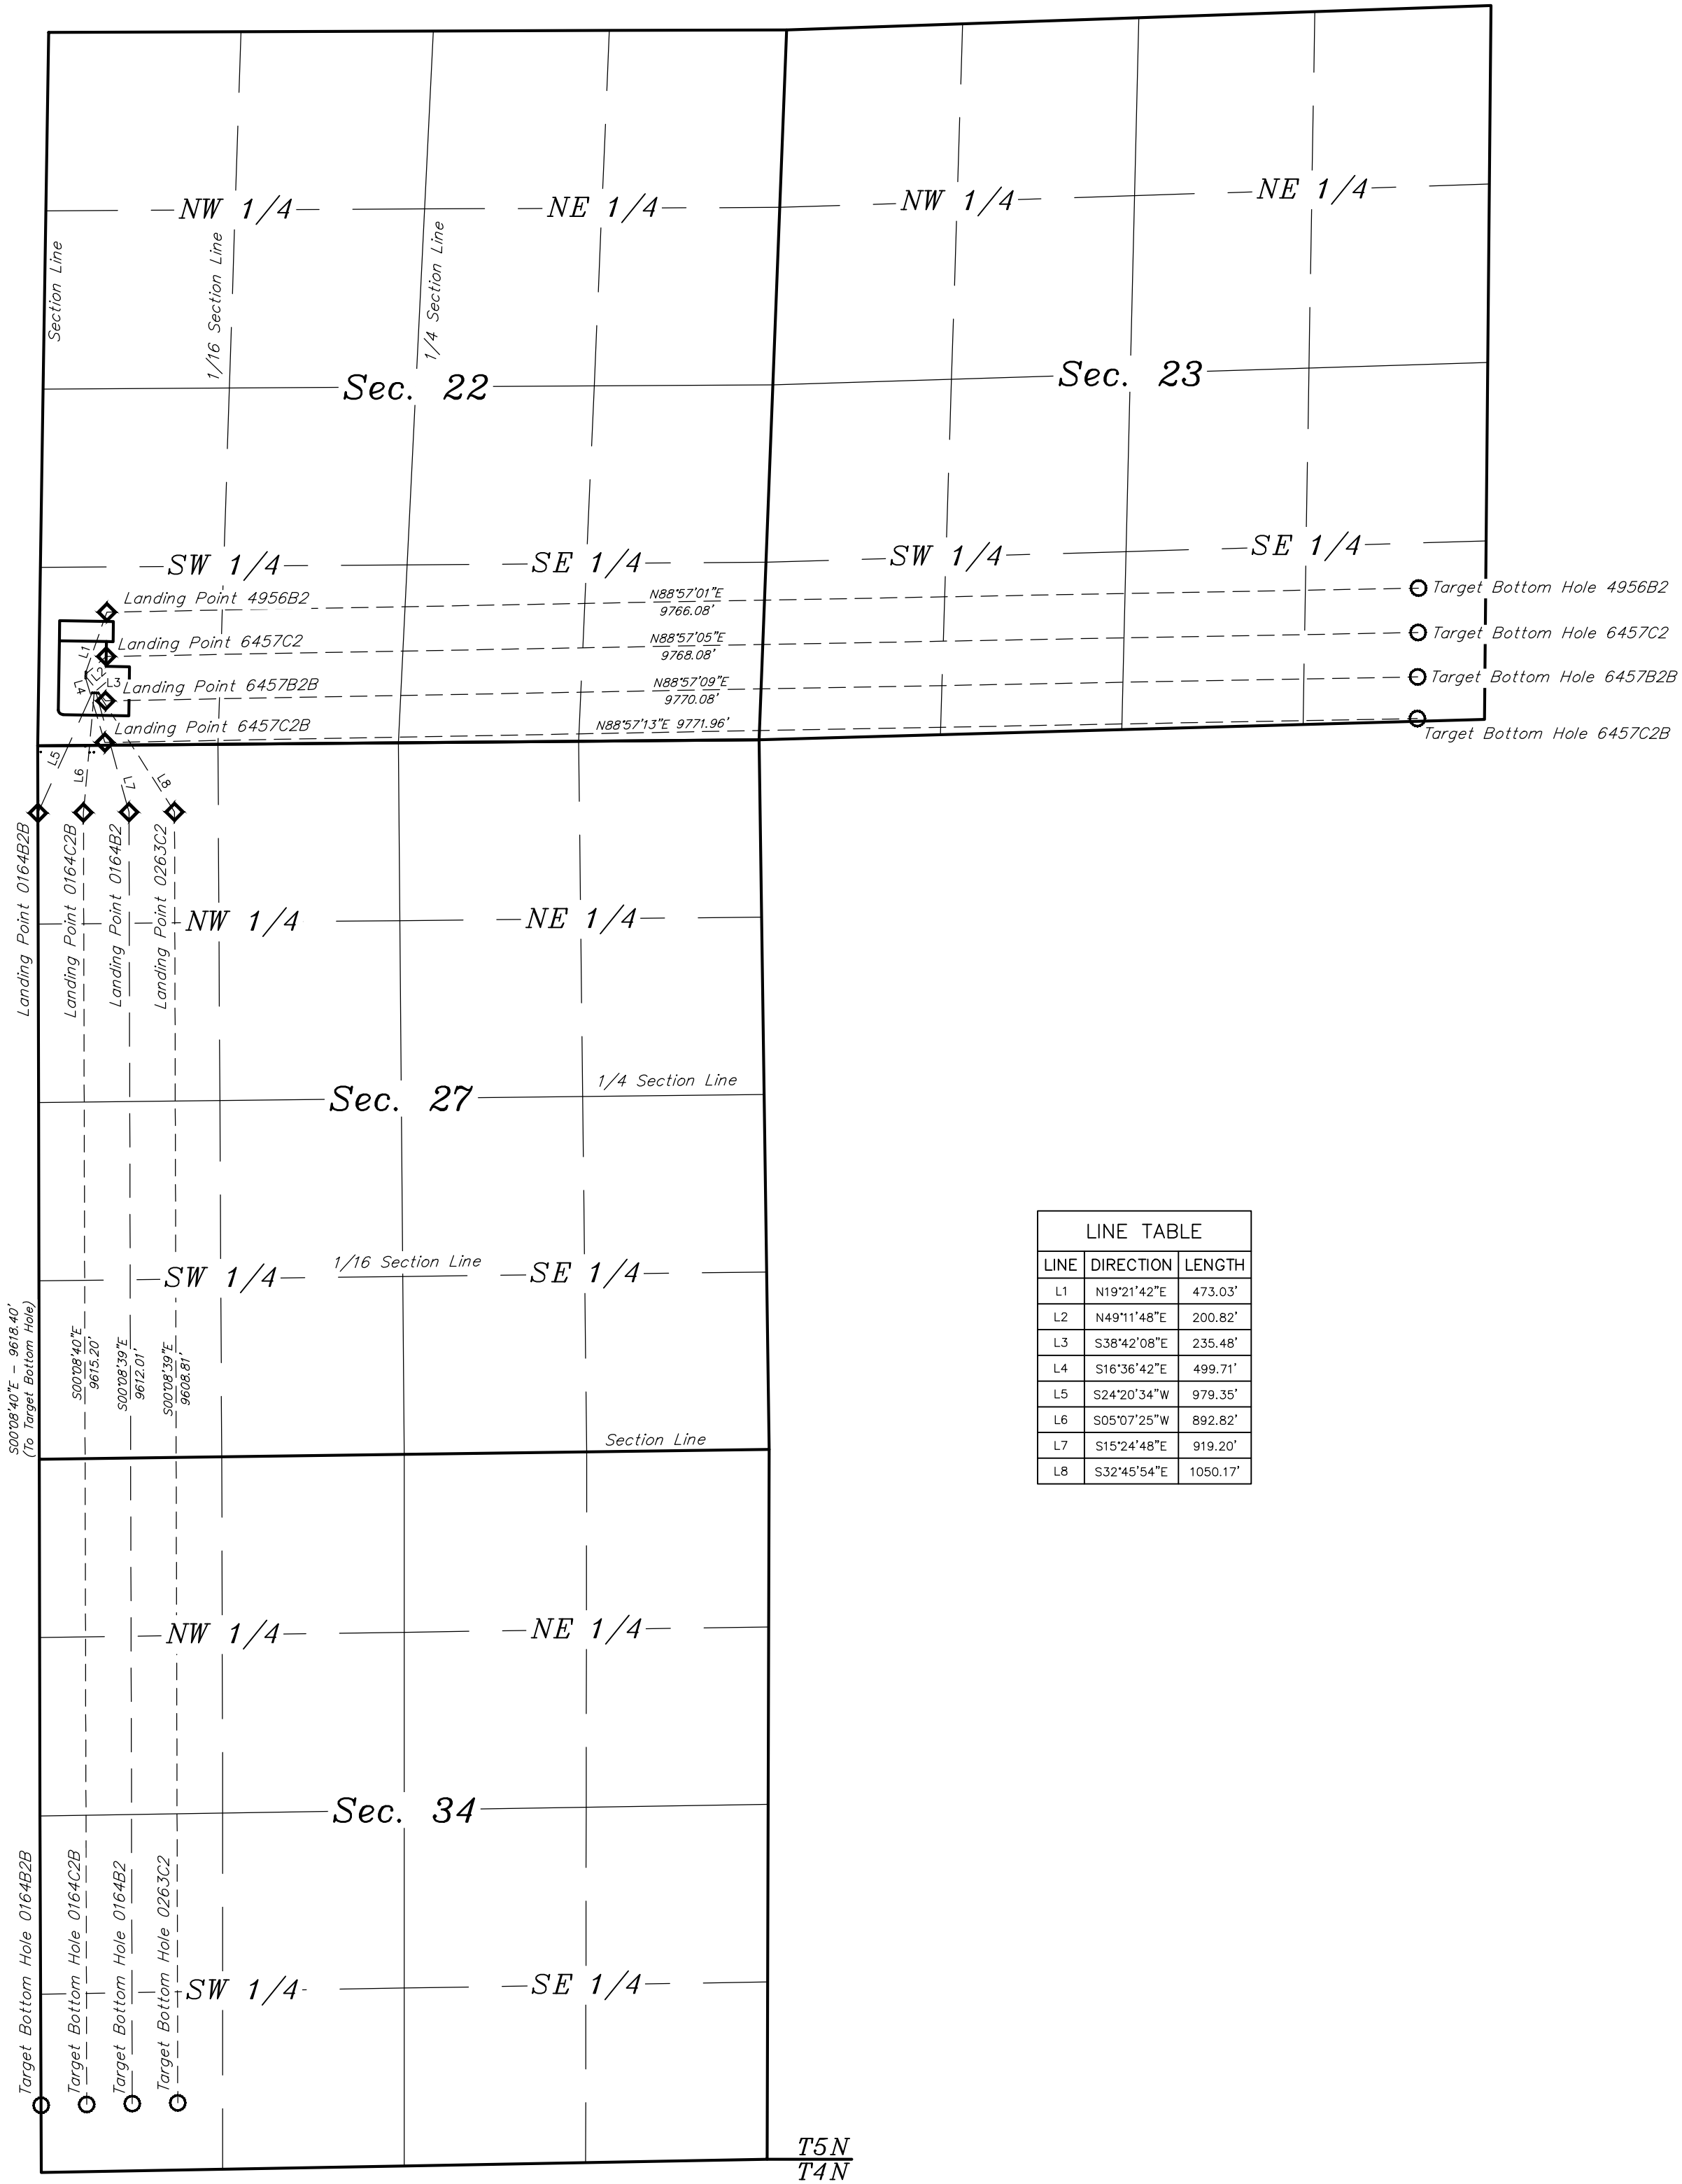

NOTES:

BILL BARRETT CORPORATION

ANSCHUTZ STATE 5-62-22, 23 SWSW PAD
ANSCHUTZ STATE #5-62-22-6457C2B, 6457B2B,
6457C2, 4956B2, ANSCHUTZ STATE FED
#5-62-27-0164B2B, 0164C2B, 0164B2 & 0263C2
SW 1/4 SW 1/4, SECTION 22, T5N, R62W, 6th P.M.
WELD COUNTY, COLORADO



UELS, LLC
Corporate Office * 85 South 200 East
Vernal, UT 84078 * (435) 789-1017

DRAWN BY: K.B.	DATE DRAWN: 04-08-15
SCALE: 1" = 1000'	REVISED: 06-05-15 N.F.
MULTI-WELL PLAN	FIGURE #5