

**NOBLE ENERGY INC.**  
 Rydgren 08-01  
 NWSE 8-4N-64W  
 1980' FSL & 660' FWL  
 WELD COUNTY, CO  
 Wattenberg  
**CURRENT WELLBORE SCHEMATIC**  
 with PROPOSED P&A  
 6/30/2015


API: 05-123-11897  
 COGCC #

GL Elev: 4,816'  
 KB Elev: 4,828'

**Spud Date:**

**Surface Casing :**  
 8-5/8" 24# J-55 @ 402'  
 Cement: 165  
 TOC: Surface

**Production Casing :**  
 4-1/2" 11.6# @ 7,135'  
 Cement: 190 sx  
 TD: 7/23/1984

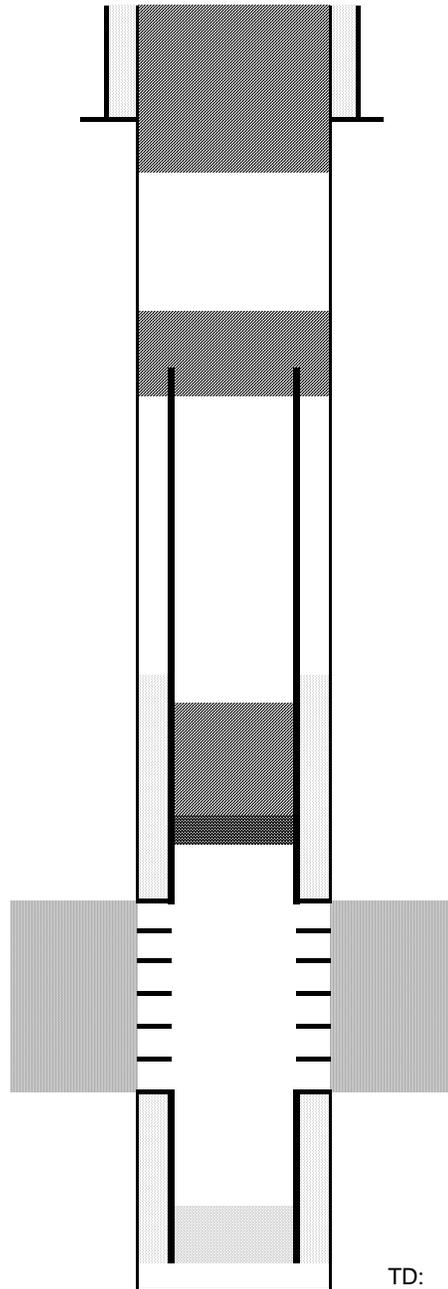

Cut surface casing off 6'-8' below surface.

Pump approx 205 sx shoe plug @ 530'  
 Will bring cement to surface.

Pump 100 sx stub plug where csg was pulled  
 Cut and pull csg @ 2500'

TOC @ 6,550'

Nio Top 6,730'

CIBP @ 6,974' w/ 27 sx cement on top

Codell Perforations 7,024 - 7,038

TD: 7,141'